

Recorded 10/22/74  
DB 156 Page 721

NOTE: R-W LINES BASED ON  
SURVEY BY V.D. McMANUS  
9-24-60


NOTE:

WE THE UNDERSIGNED DO HEREBY  
AGREE THAT THE CHANGES IN THE  
EASTERN LINES ARE IN ACCORDANCE  
WITH OUR DESIRES.

DATE	6-4-74	<i>Carroll W Payne</i>	TRUSTEE
DATE	6-4-74	<i>S.E. ...</i>	TRUSTEE
DATE	6/10/74	<i>N. H. Stewart</i>	TRUSTEE

LIBERTY  
BAPTIST  
CHURCH

DATE	6/6/74	<i>W.E. Bingley</i>	W.E. BINGLEY ADJ. OWNER
------	--------	---------------------	----------------------------

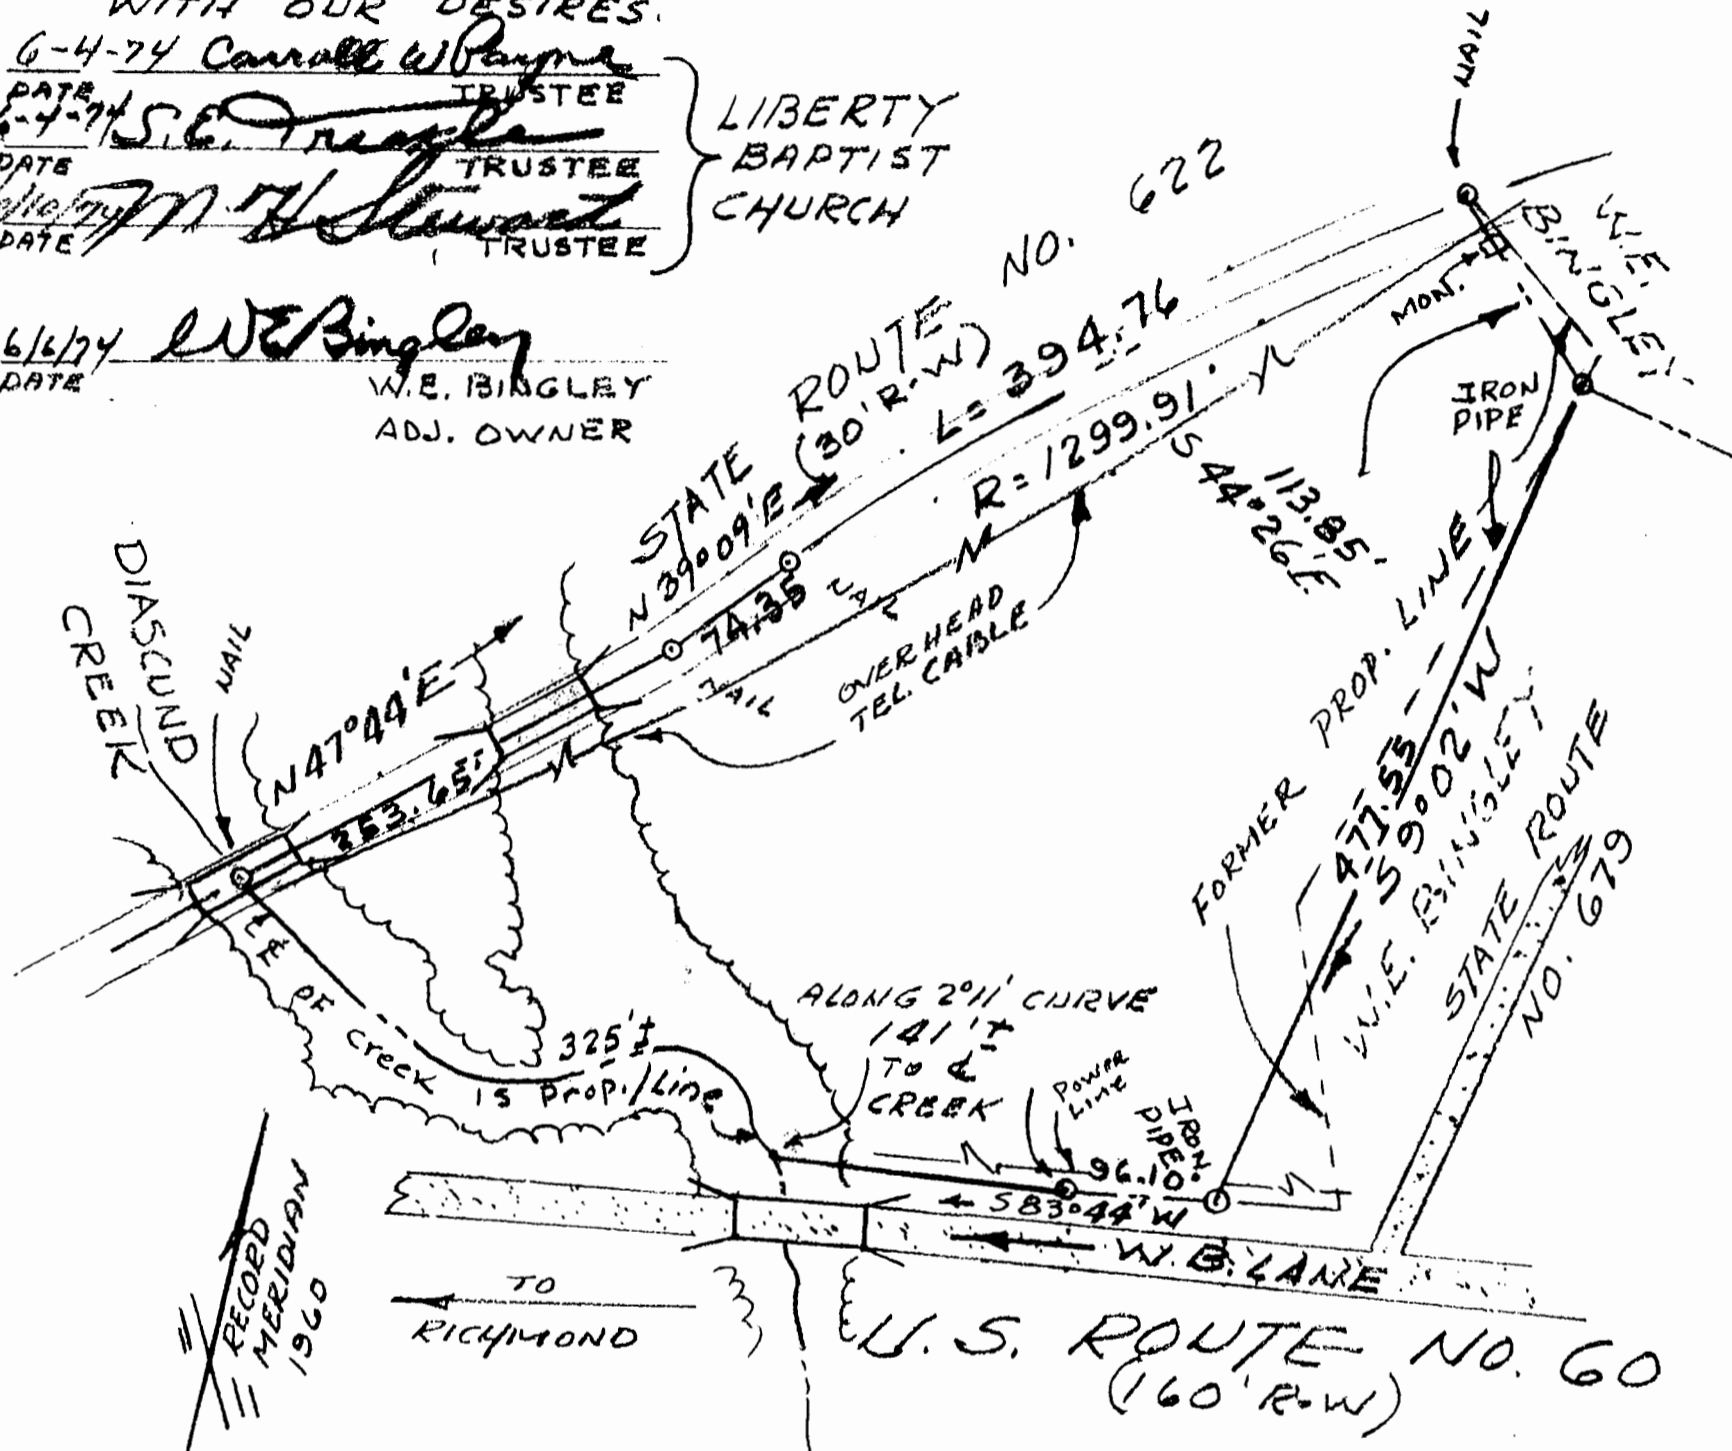

*R.F. Pyle* #00562  
 R.F. PYLE #00528  
 CERTIFIED LAND SURVEYOR  
 WILLIAMSBURG VA.

SURVEY OF  
 A PARCEL OF LAND  
 STANDING IN THE NAME OF  
**LIBERTY BAPTIST CHURCH**  
 STONEHOUSE DISTRICT  
 JAMES CITY CO., VIRGINIA  
 SCALE 1"=100' JUNE 1, 1974

