


Recorded 20th day of Nov. 1974
 Chy. Order in
 Bk. ~~25~~ No. 25, pages 99
 D.B. No. 157, Page 438
Julian D. ... Clerk

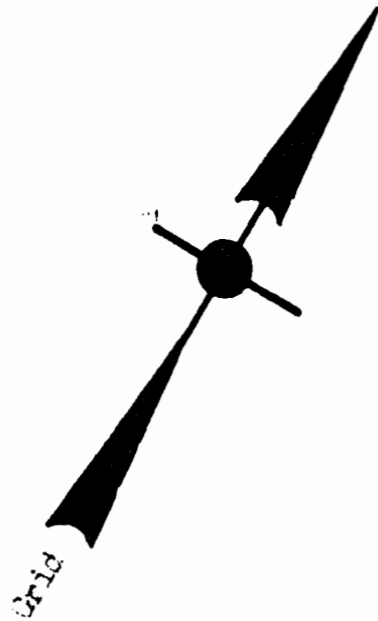

84

Was: Robert Wallace

Now: CITY OF NEWPORT NEWS,
 DEPARTMENT OF PUBLIC UTILITIES,
 LITTLE CREEK WATER PROJECT.

ROBERTS

GEORGE WHITE

Reservoir Boundary Line

Slope Easement

n79°06'40"e 227.43

n01°19'30"e 347.66


s29°46'25"e 203.13

"A" L=250.76

18.87 "B" L=125.95
 s60°57'03" w

230' to Int. of rte. #631 & #665

Relocated: ROUTE #631
 Formerly: ROUTE #665

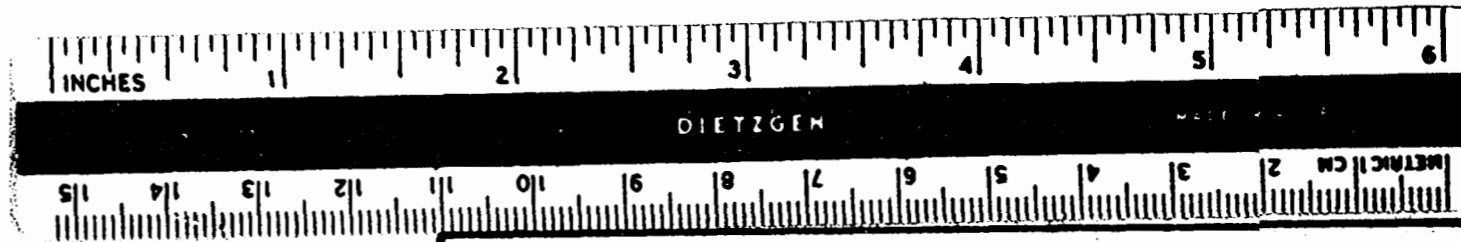

Stephen Stephens

NOTE:
 Iron markers at all corners,
 Bearings are clockwise.
 Ref.: D.B. # 12, p. #123,
 JCC Tax Map. #14/33
 VDH Slope Easements = $\frac{23}{100}$
 AREA: 1.772 Acres.
 CURVE DATA:
 "A" - R=1525.00, L=250.76, I=009°25'16",
 T= 125.66, C=250.47, CB=s56°14'25" w.
 "B" - R=1475.00, L=125.95, I=004°53'33",
 T= 63.01, C=125.91, CB=s58°30'13" w.

PLAT of:
 Property of:
 ROBERT WALLACE
 Scale: 1" = 50'
 Nov. 1974
 POWHATAN DISTRICT, JAMES CITY COUNTY, VIRGINIA