


Recorded 16th day of Dec. 1974
in

D. B. No. 157, pages 780

Juliette C. Clotcher Clerk
B. M. Foley Dep. Clerk


This subdivision is approved by the
engineer in accordance with
state regulations and

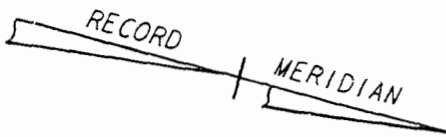

Signed: *Chas H. Covey*
Date: *August 7, 1974*

NOW OR FORMERLY HOAR

212

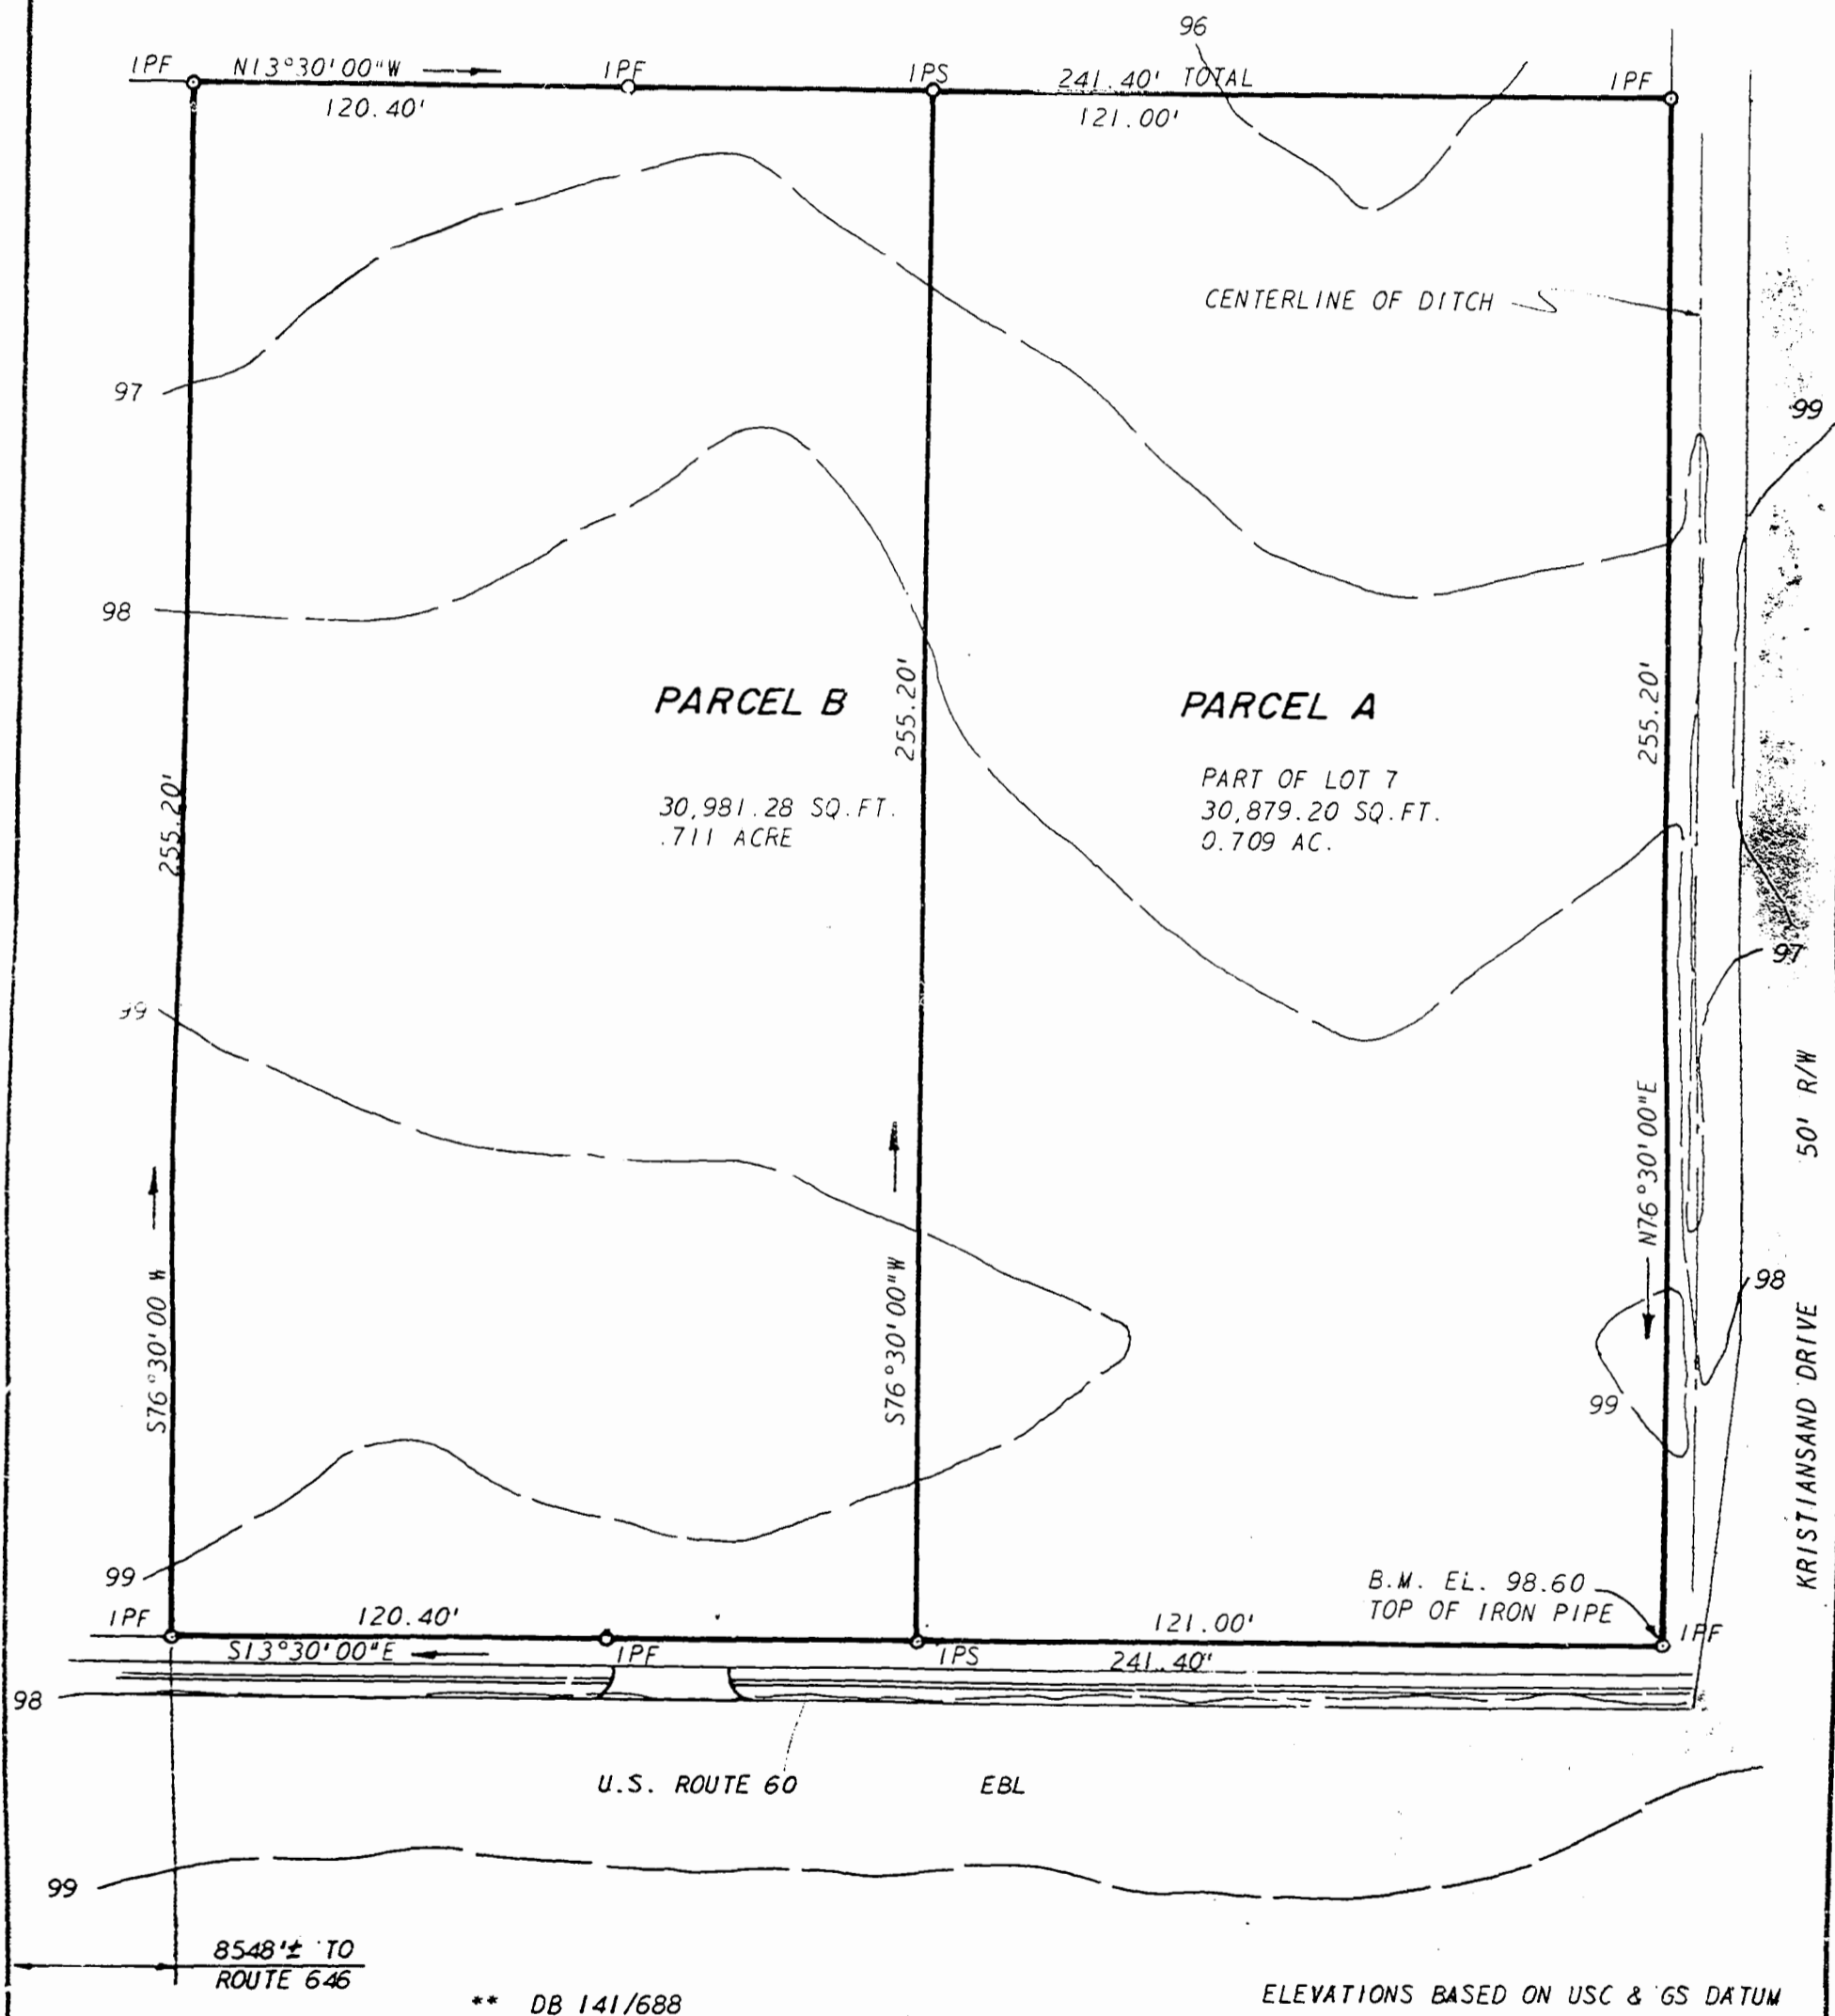

** DB 141/688

L. V. WOODSON & ASSOCIATES, INC. ENGINEERS, SURVEYORS & PLANNERS, P. O. BOX 633 WILLIAMSBURG, VIRGINIA 23185

LEGEND: ○ = IP = IRON PIN, □ = MON = MONUMENT, — = PROPERTY LINE, - - - = CENTERLINE, - · - · = EASEMENT LINE

A SURVEY OF 2 PARCELS OF LAND
STANDING IN THE NAME OF WILLIAMSBURG MERCHANTS, INC.
LYING IN POWHATAN DISTRICT, JAMES CITY COUNTY, VIRGINIA

SCALE 1" = 30'	REF: DB 95/400	CLOSURE	J. O. 732-A	DATE JULY 2, 1974	AREA
----------------	----------------	---------	-------------	-------------------	------

REVISED: DECEMBER 4, 1974



PLAT BOOK 32 PAGE 60