


Recorded 31st day of Dec 1974

in D. B. No. 52 pages 16

Julius C. Clarke Clerk

A & P STORES INC

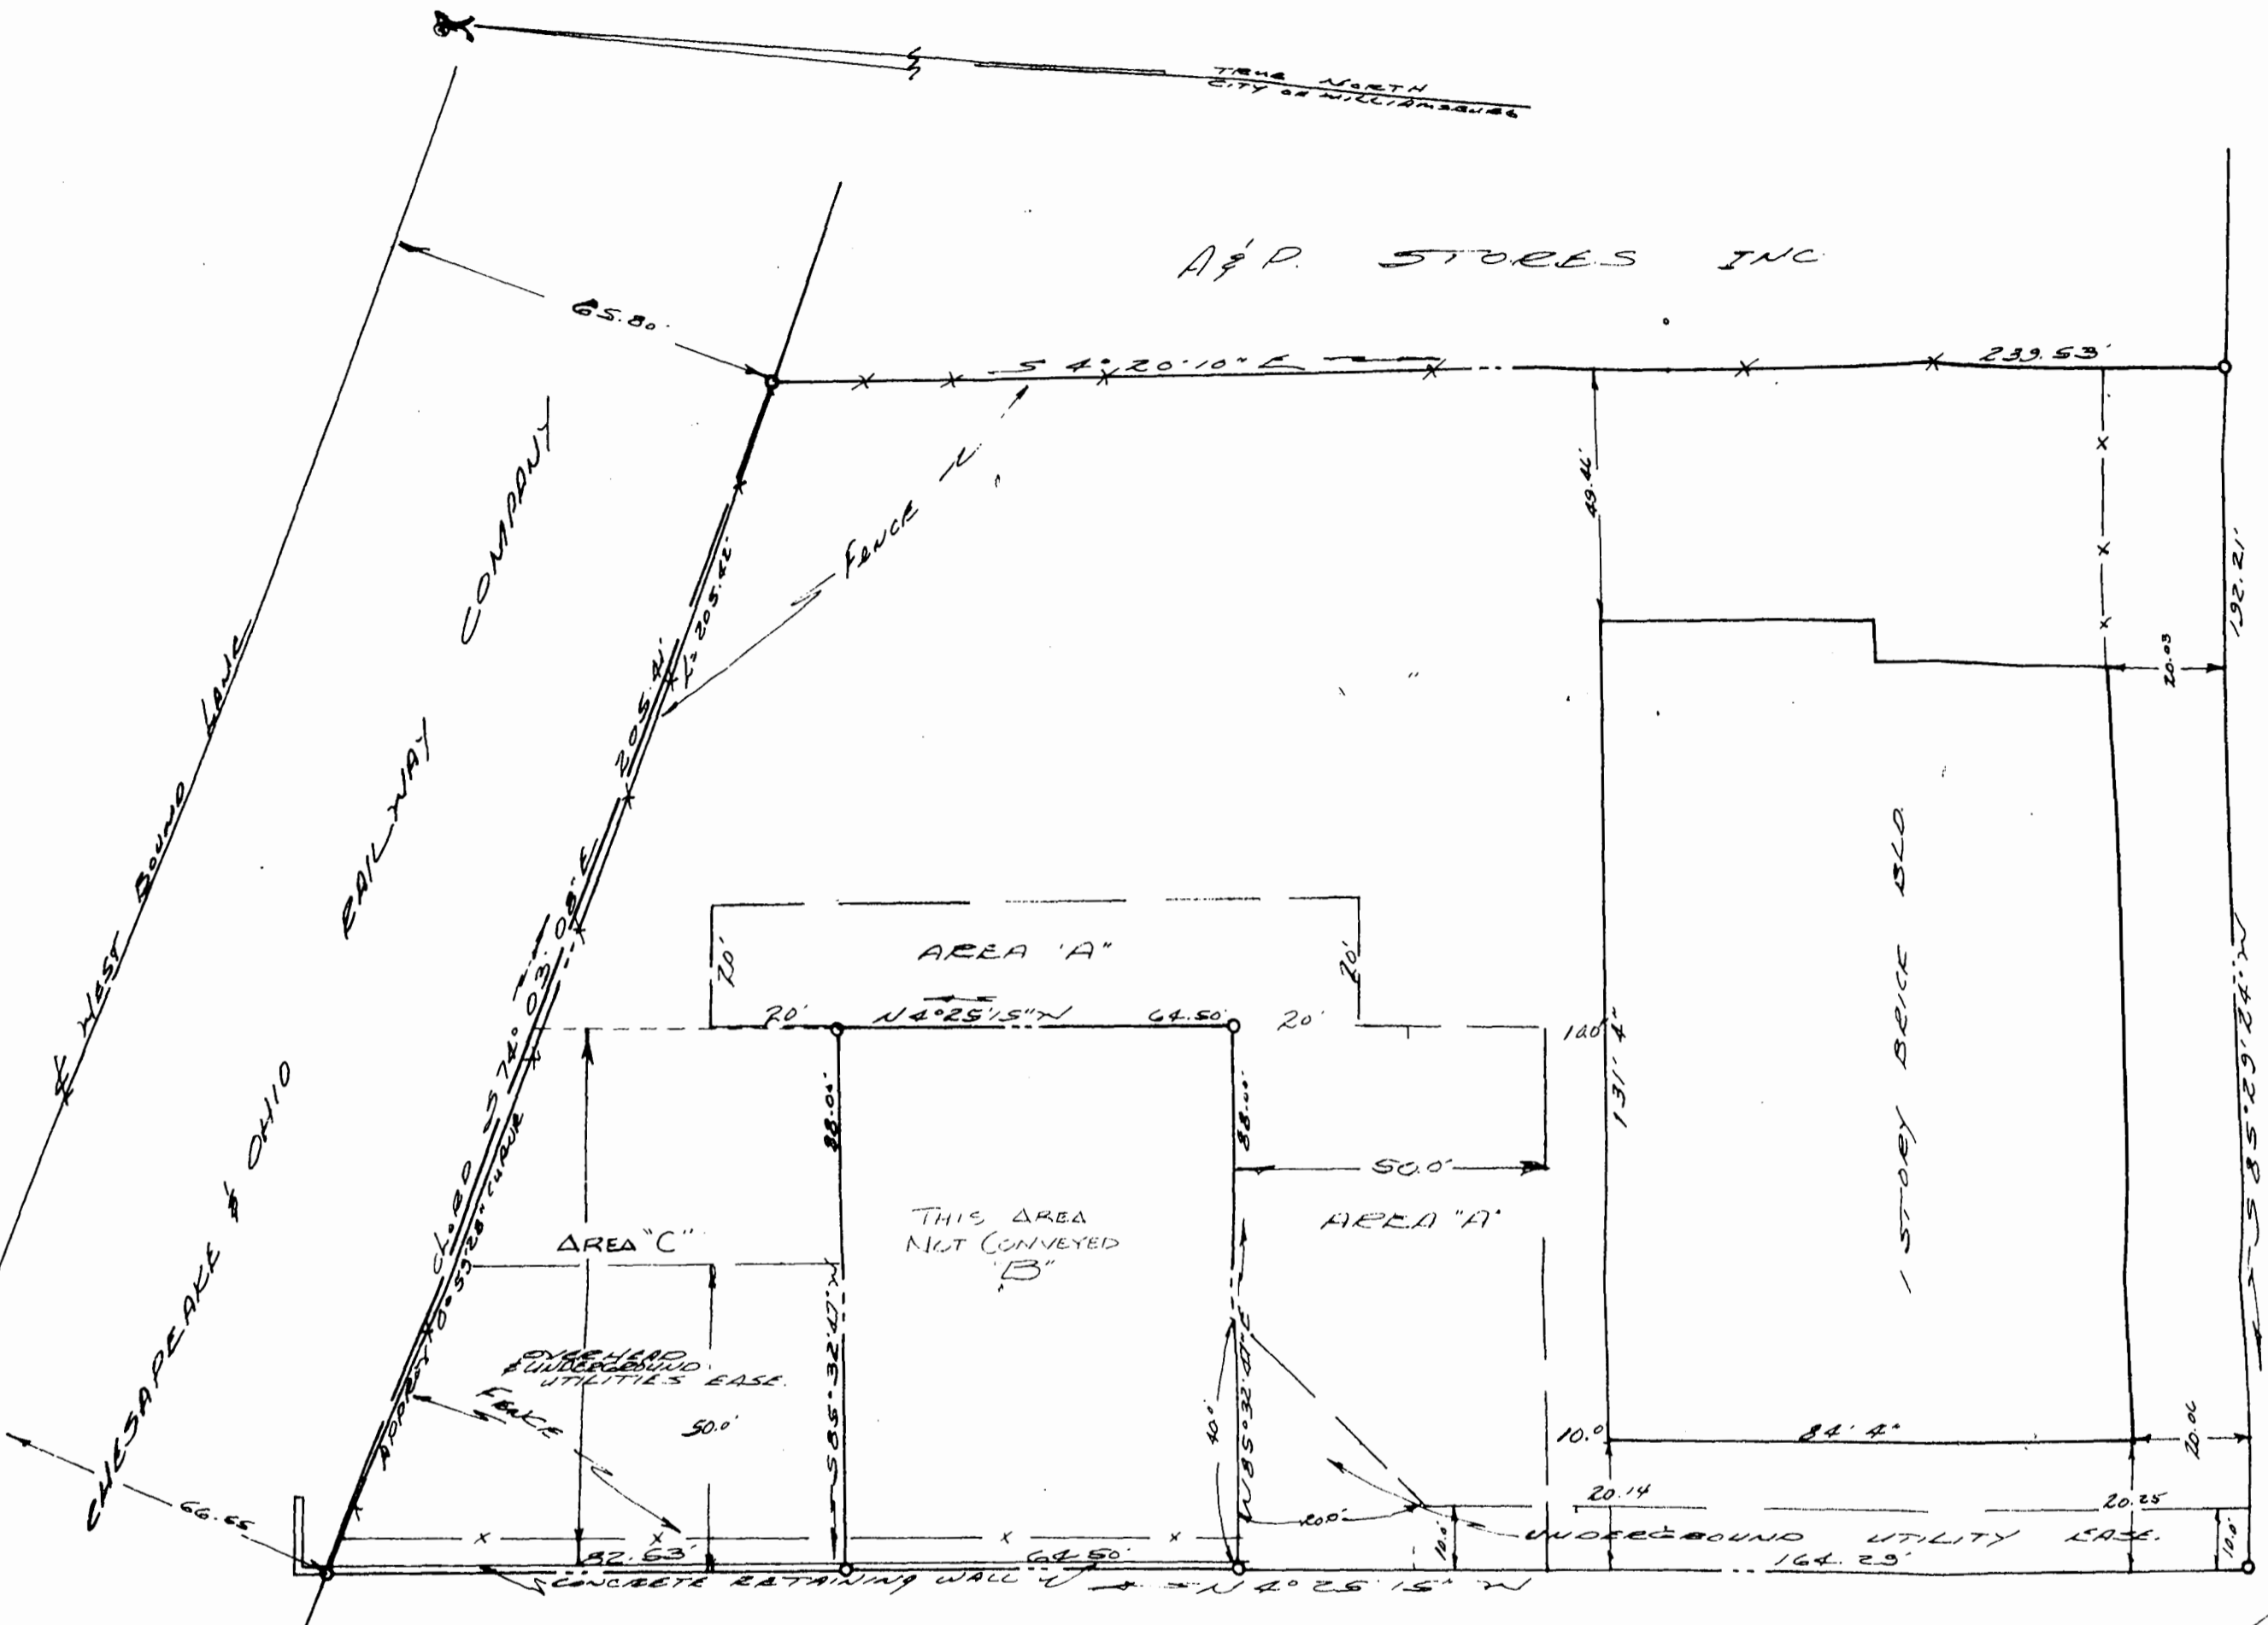

LA KAYETTE NORTHINGTON STREET
 FOR



TOTAL AREA CONVEYED 47,288.10 59 FT

PLAT SHOWING BOUNDARY SURVEY
 OF A PARCEL OF LAND TO BE
 CONVEYED TO
 THE COLONIAL WMBGS FOUNDATION
 BY
 VIRGINIA ELECTRIC & POWER CO.
 CITY OF WILLIAMSBURG VIRGINIA
 7 OCT. 1974
 SCALE 1/2" = 20'



VINCENT D. McMANUS JR & ASSOCS
 WILLIAMSBURG, VIRGINIA
 LAND SURVEYING