


Recorded 7<sup>th</sup> day of April 1975  
 in  
 D. B. No. 159, pages 305  
*Jubilee & Charles Clark*

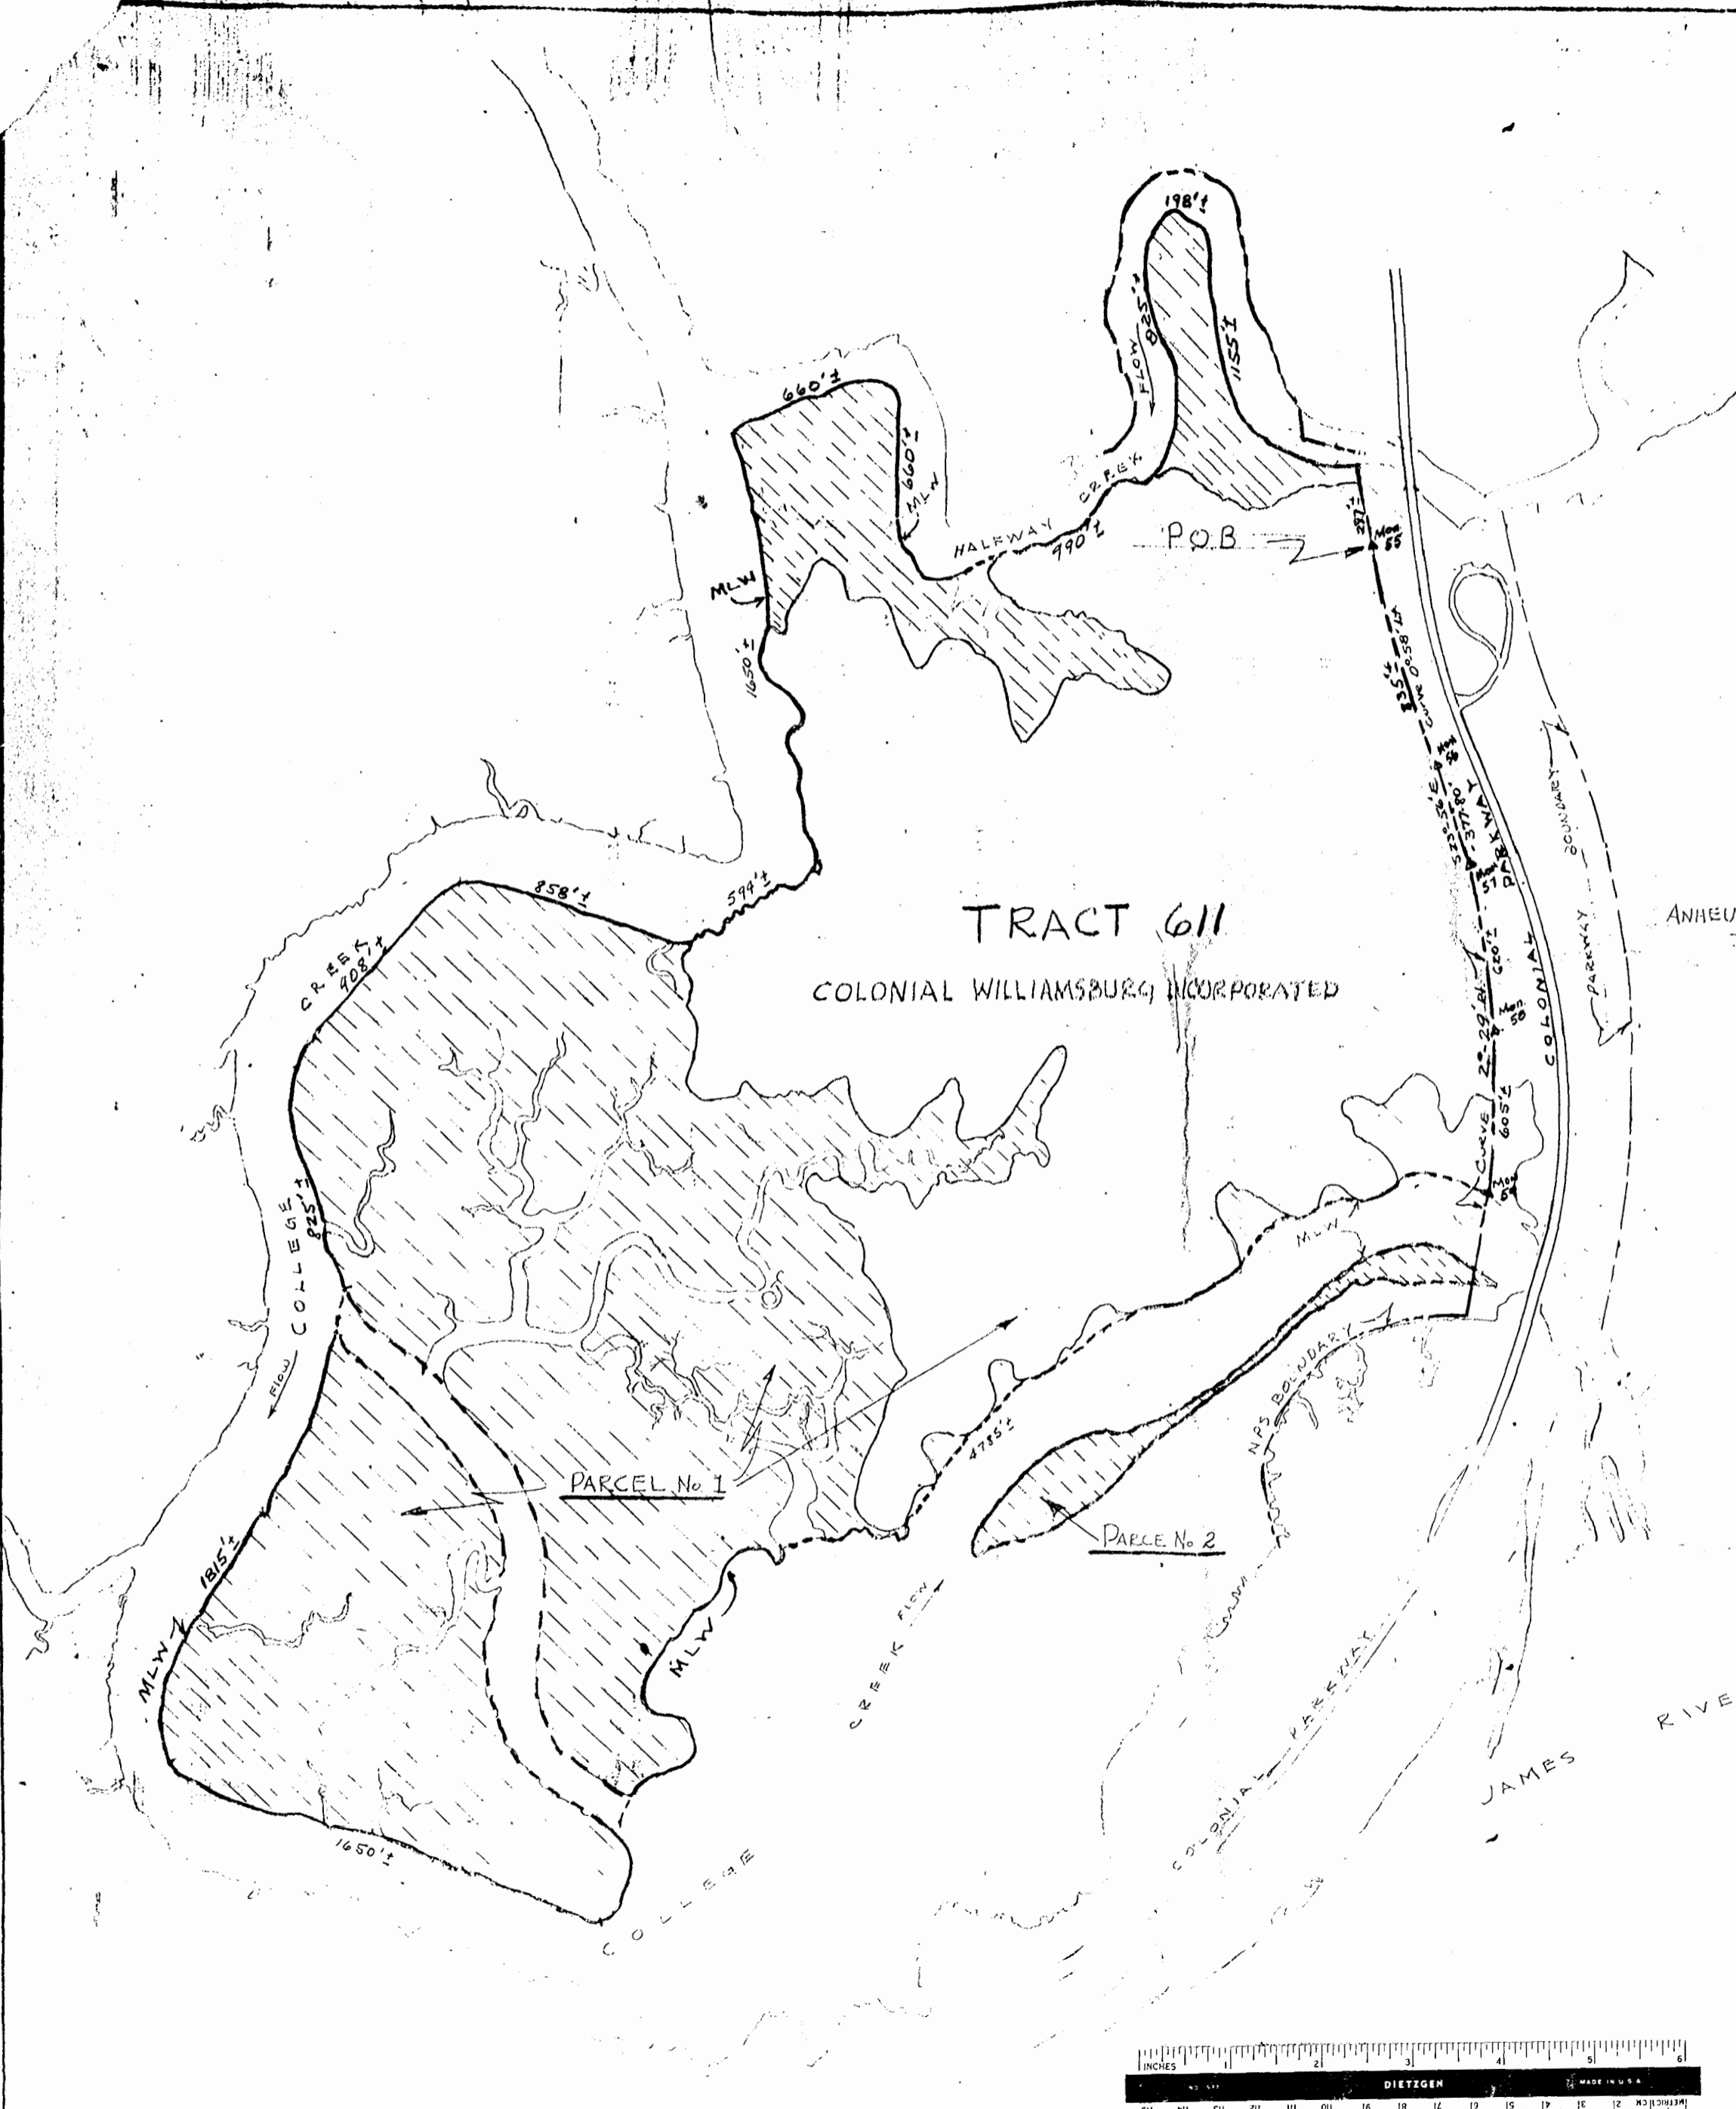

ANHEUSER-BUSCH  
INC.

CONTENTS			
PARCEL No 1	APPROX.	306	ACRES ±
PARCEL No 2	"	6	" ±
TOTAL	"	312	" ±
WET LAND	"	168	" ±
DRY LAND	"	144	" ±

**TRACT-611**  
 COLONIAL WILLIAMSBURG INCORPORATED  
 PROPOSED FOR ACQUISITION  
 BY  
 COLONIAL NATIONAL HISTORICAL PARK

---

PREPARED BY - TL ROBERTS, FACHE, INC.  
 SCALE 1" = 300' DATE - 12-20-73

---

REVISED 9-10-74  
 Descriptive notes  
 added.

DWG. NO. 338  
 PK. 1  
 CS 44

