


Recorded 27 day of August  
in

D. B. No. 162, pages 518

*Juliette C. Clothier Clerk*  
*W. S. M. Foley, Reg. Clerk*

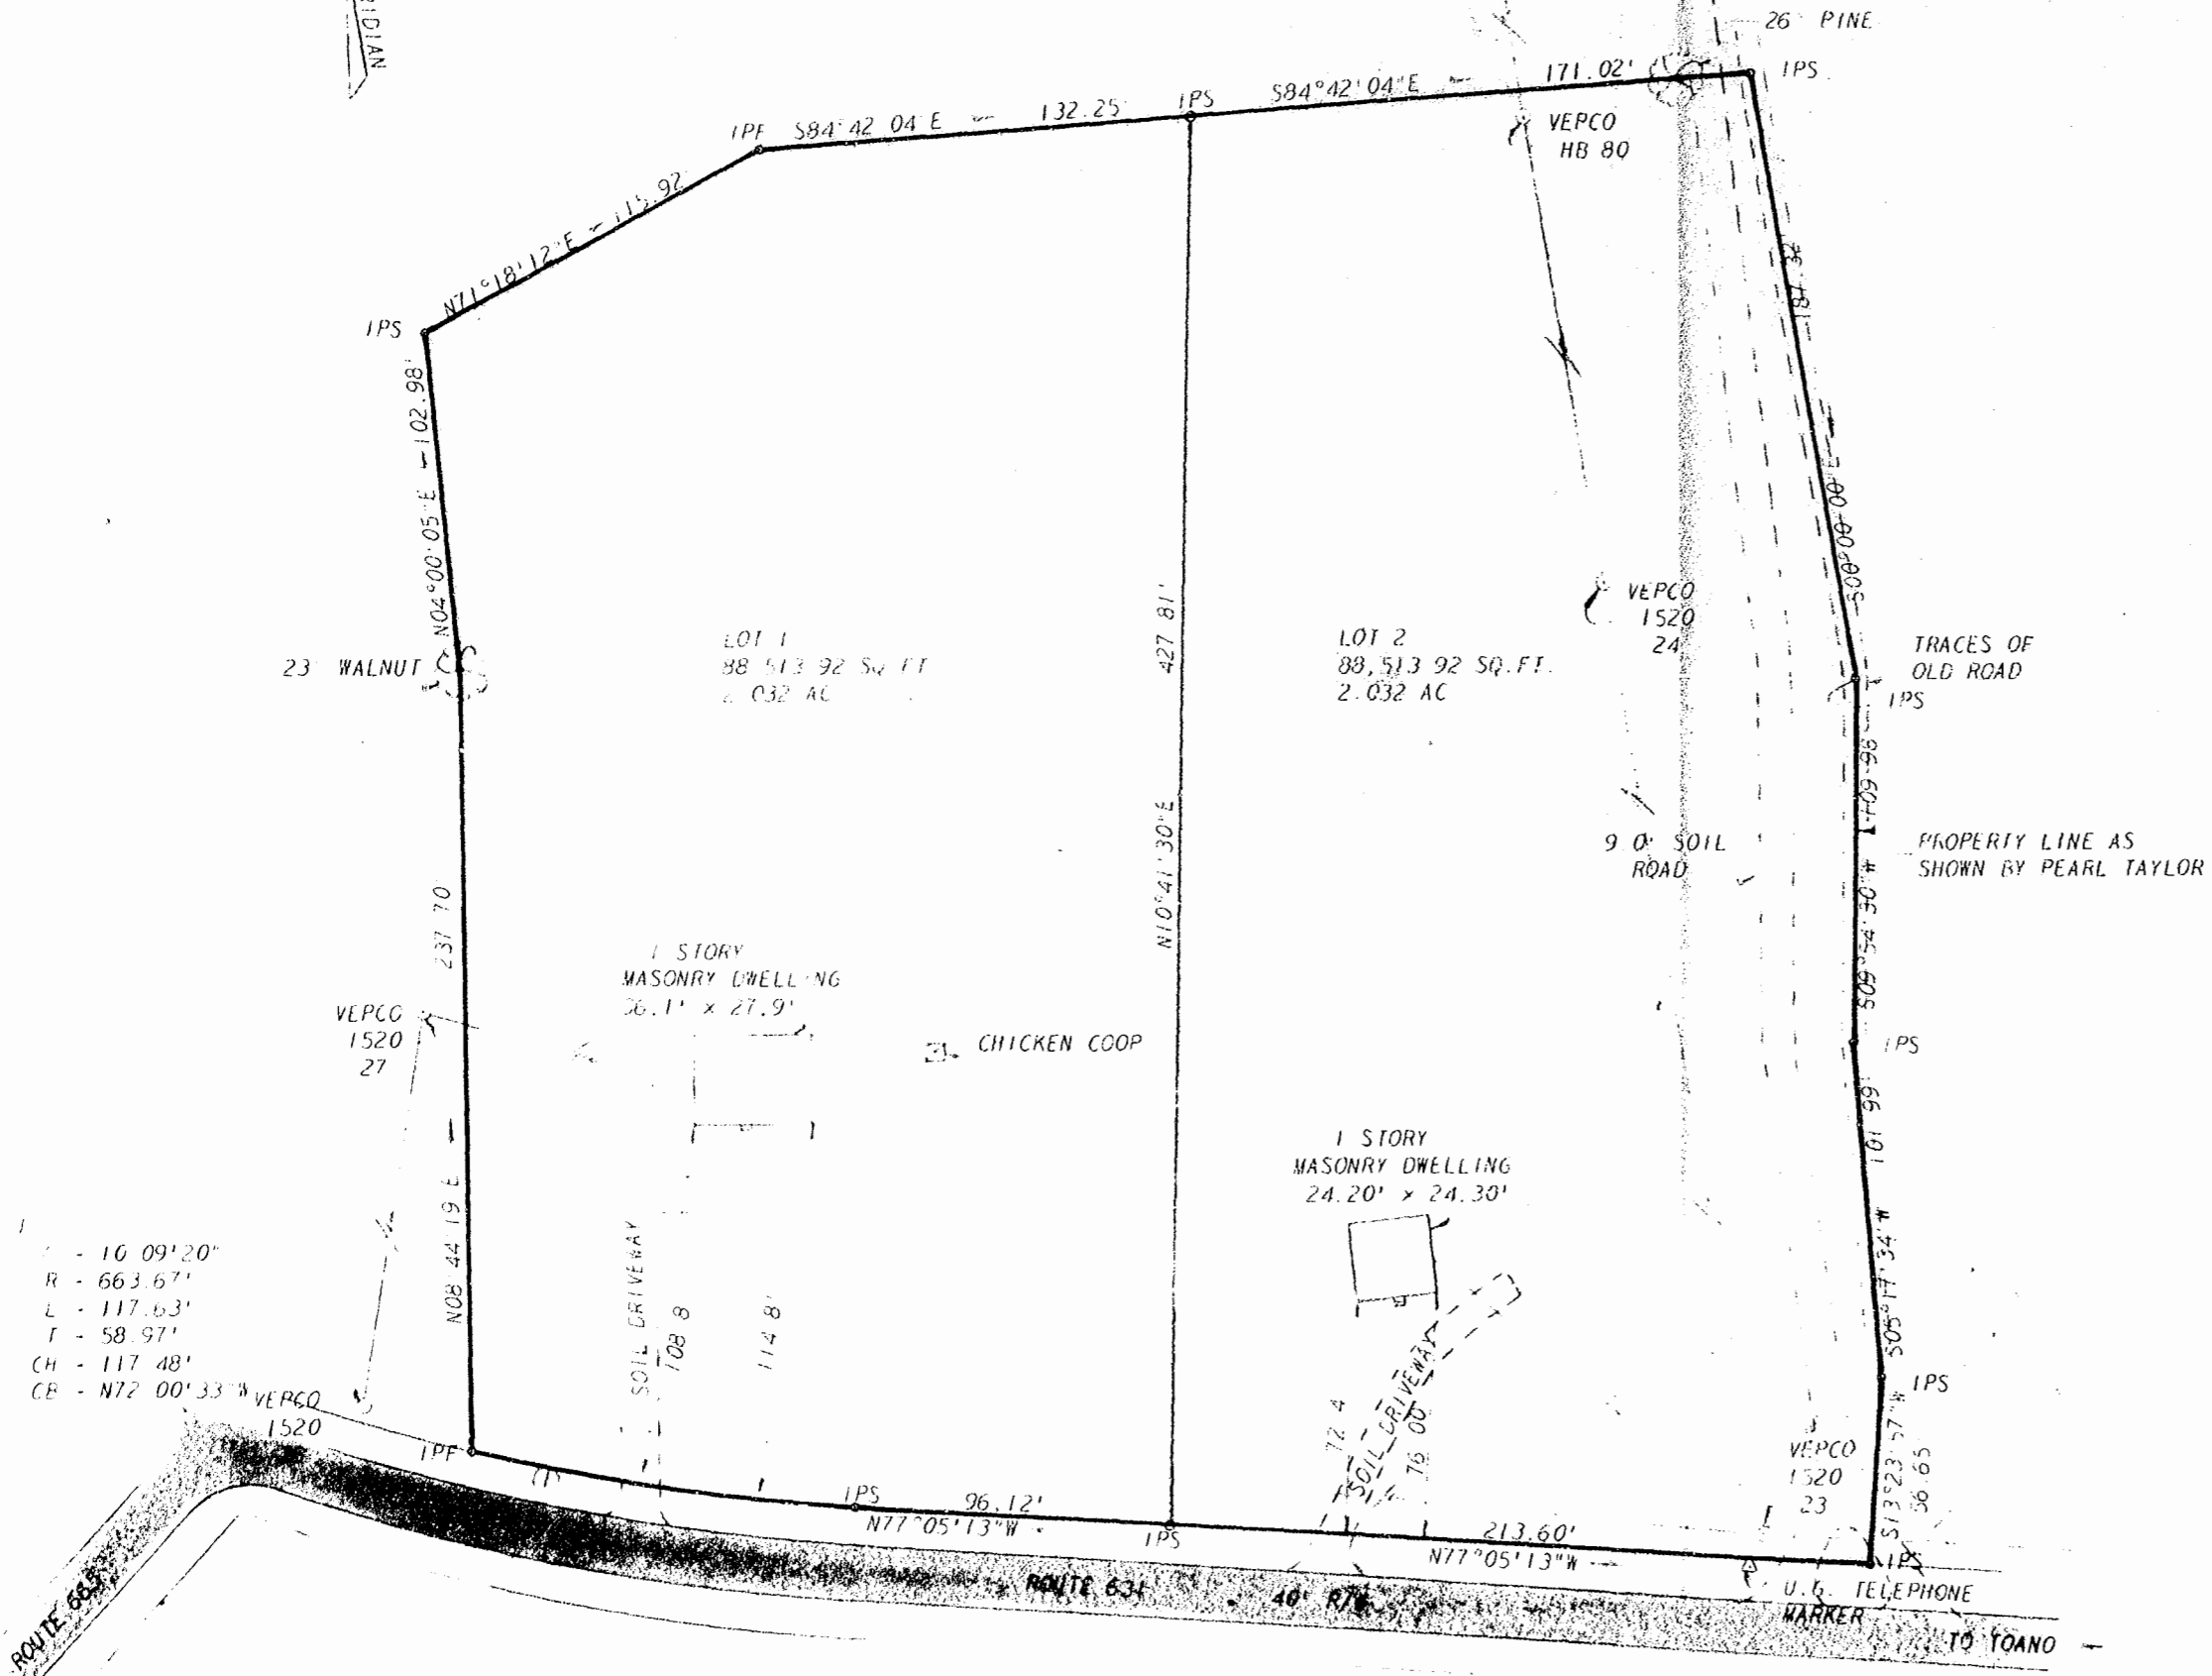

- C - 16 09' 20"
- R - 663.67'
- L - 117.63'
- T - 58.97'
- CH - 117.48'
- CB - N72°00'33" W

This subdivision is approved by the undersigned in accordance with existing subdivision regulations and may be committed to record.

Signed *W. H. Covey*  
Date *August 4, 1974*

*B. R. Lockyer*

L. V. WOODSON & ASSOCIATES INC.  
ENGINEERS, SURVEYORS & PLANNERS  
P. O. BOX 633 WILLIAMSBURG, VIRGINIA 23185

**A SUBDIVISION OF THE  
ZEIUS TAYLOR ESTATE  
LYING IN POWHATAN DISTRICT,  
JAMES CITY COUNTY, VIRGINIA**



SCALE: 1" = 50'  
DATE: AUGUST 8, 1974  
DWG. 1521