


Recorded 1st day of May 1975
in
D. B. No. 160, pages 374
[Signature] Clerk

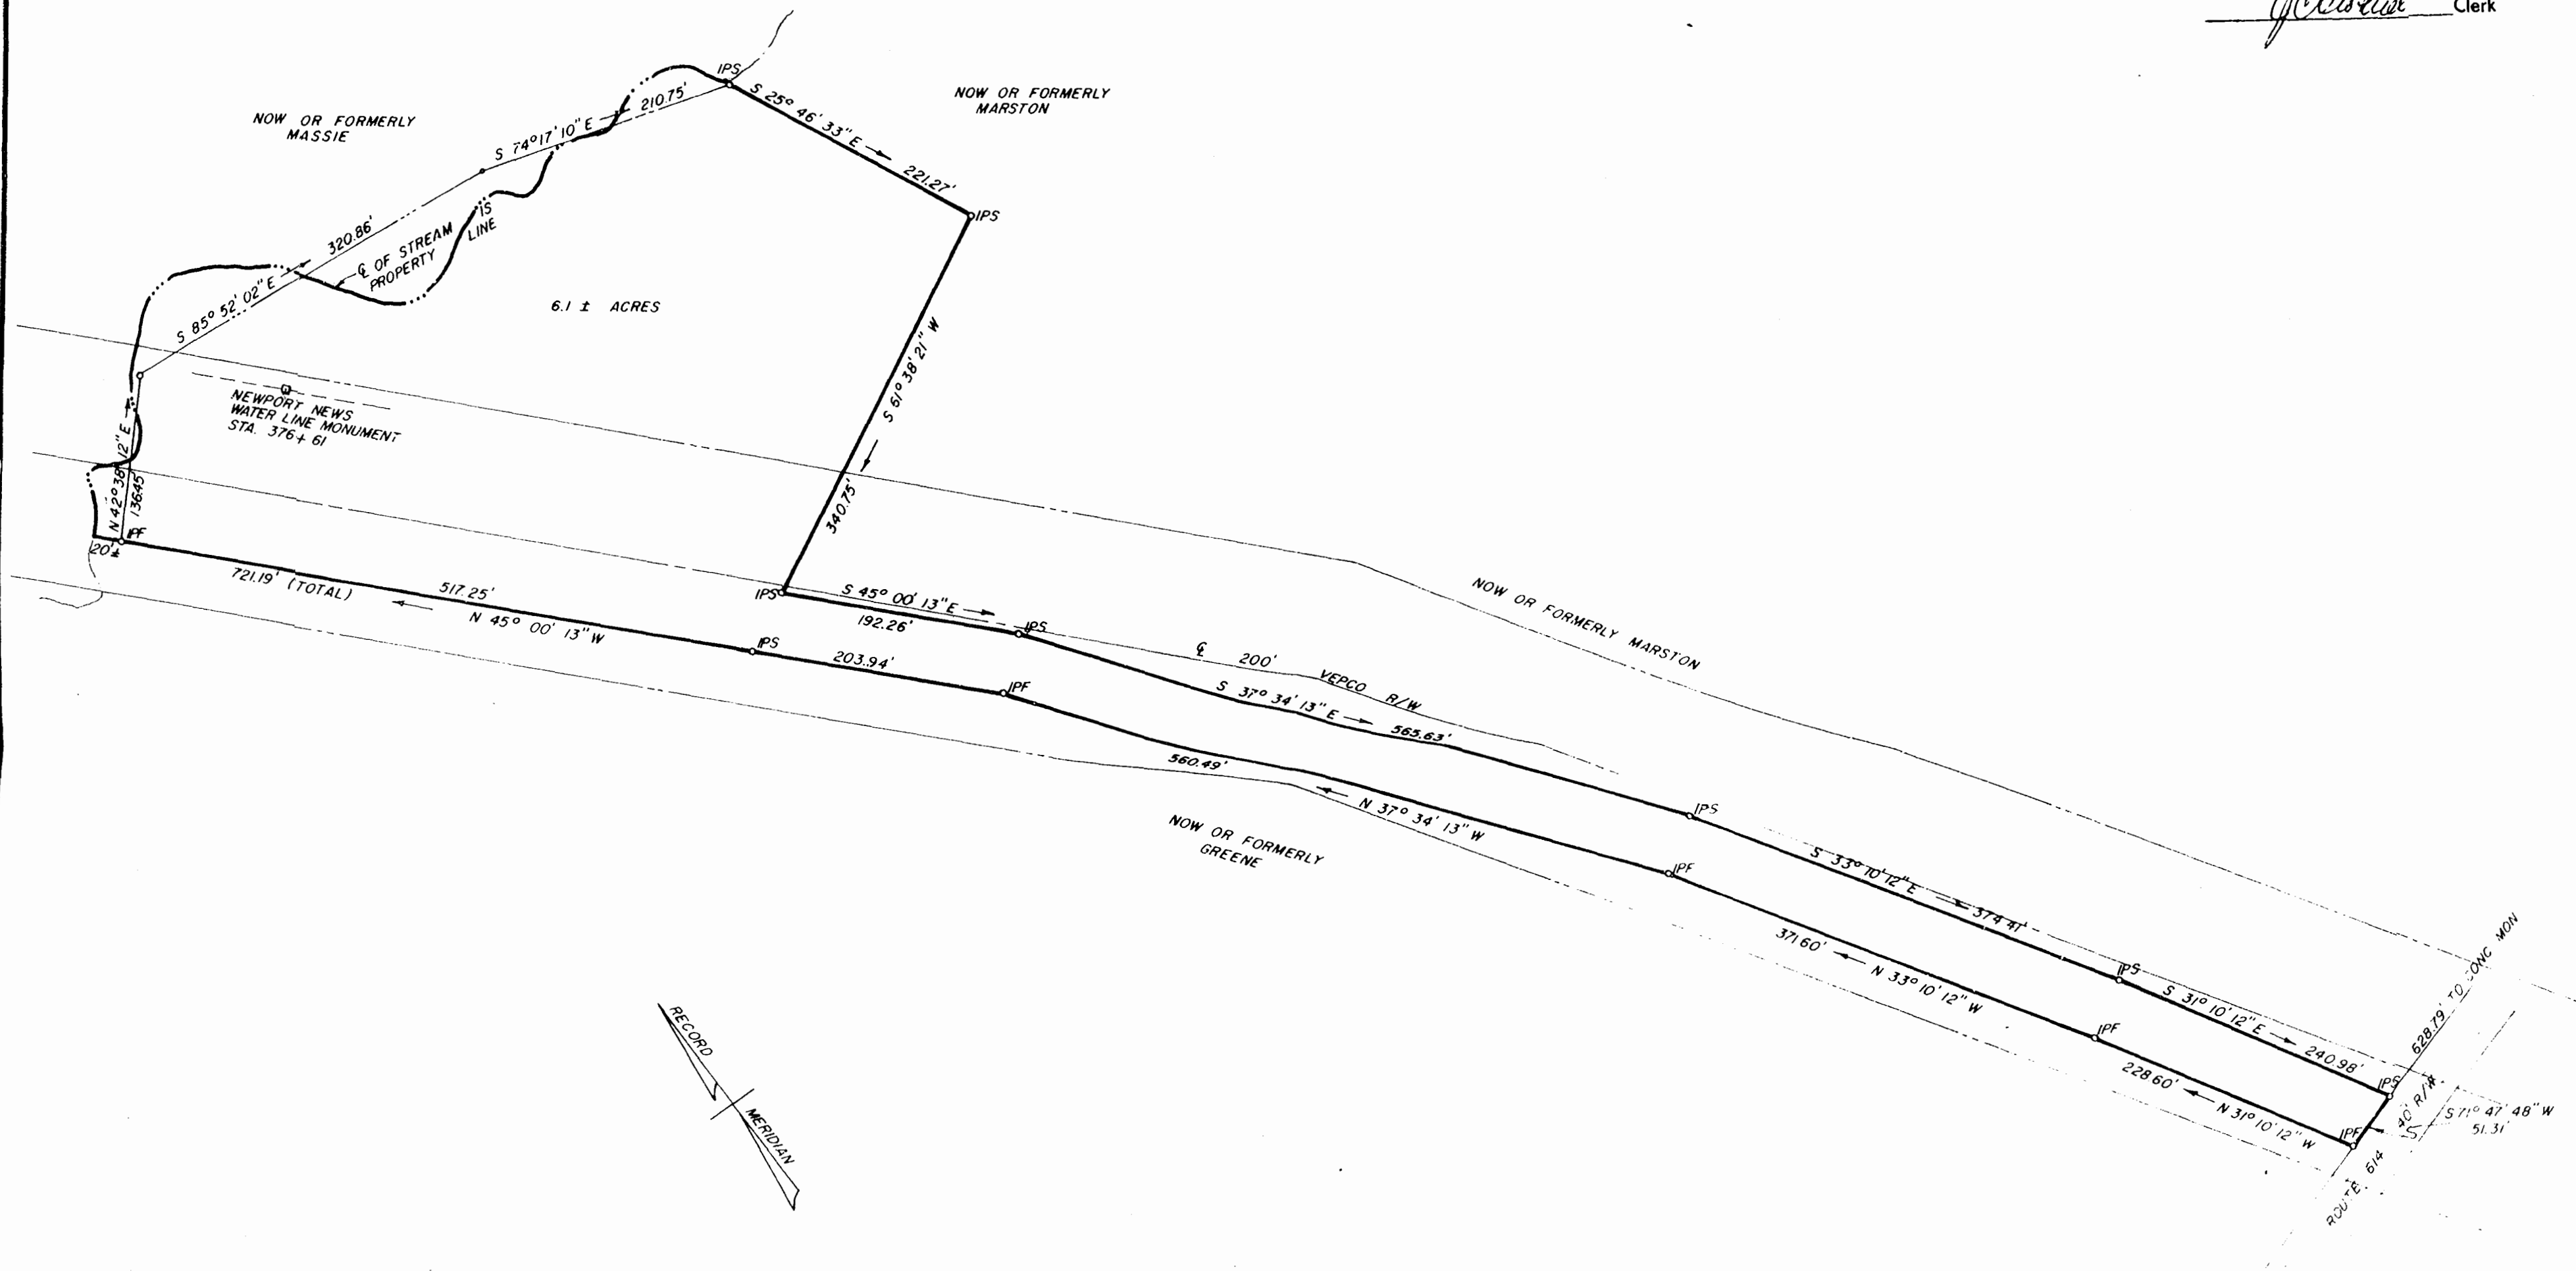

This subdivision is approved by the undersigned in accordance with existing subdivision regulations and may be submitted to record.
Signed [Signature]
Date April 28, 1975

<u>[Signature]</u>	WOODSON, LITTLEPAGE & D-YOUNG, INC. ENGINEERS, SURVEYORS & PLANNERS P. O. DRAWER FIVE WILLIAMSBURG, VIRGINIA	
	A SURVEY OF 6.10 ± ACRES OF LAND FOR CONVEYANCE TO WILLIAM & ELSIE MULLEN LYING IN POWHATAN DISTRICT, JAMES CITY COUNTY, VIRGINIA	
SCALE 1" = 100'	DATE APRIL 21, 1975	DWG 2077