


SECTION B SKIPWITH FARMS

SECTION D SKIPWITH FARMS

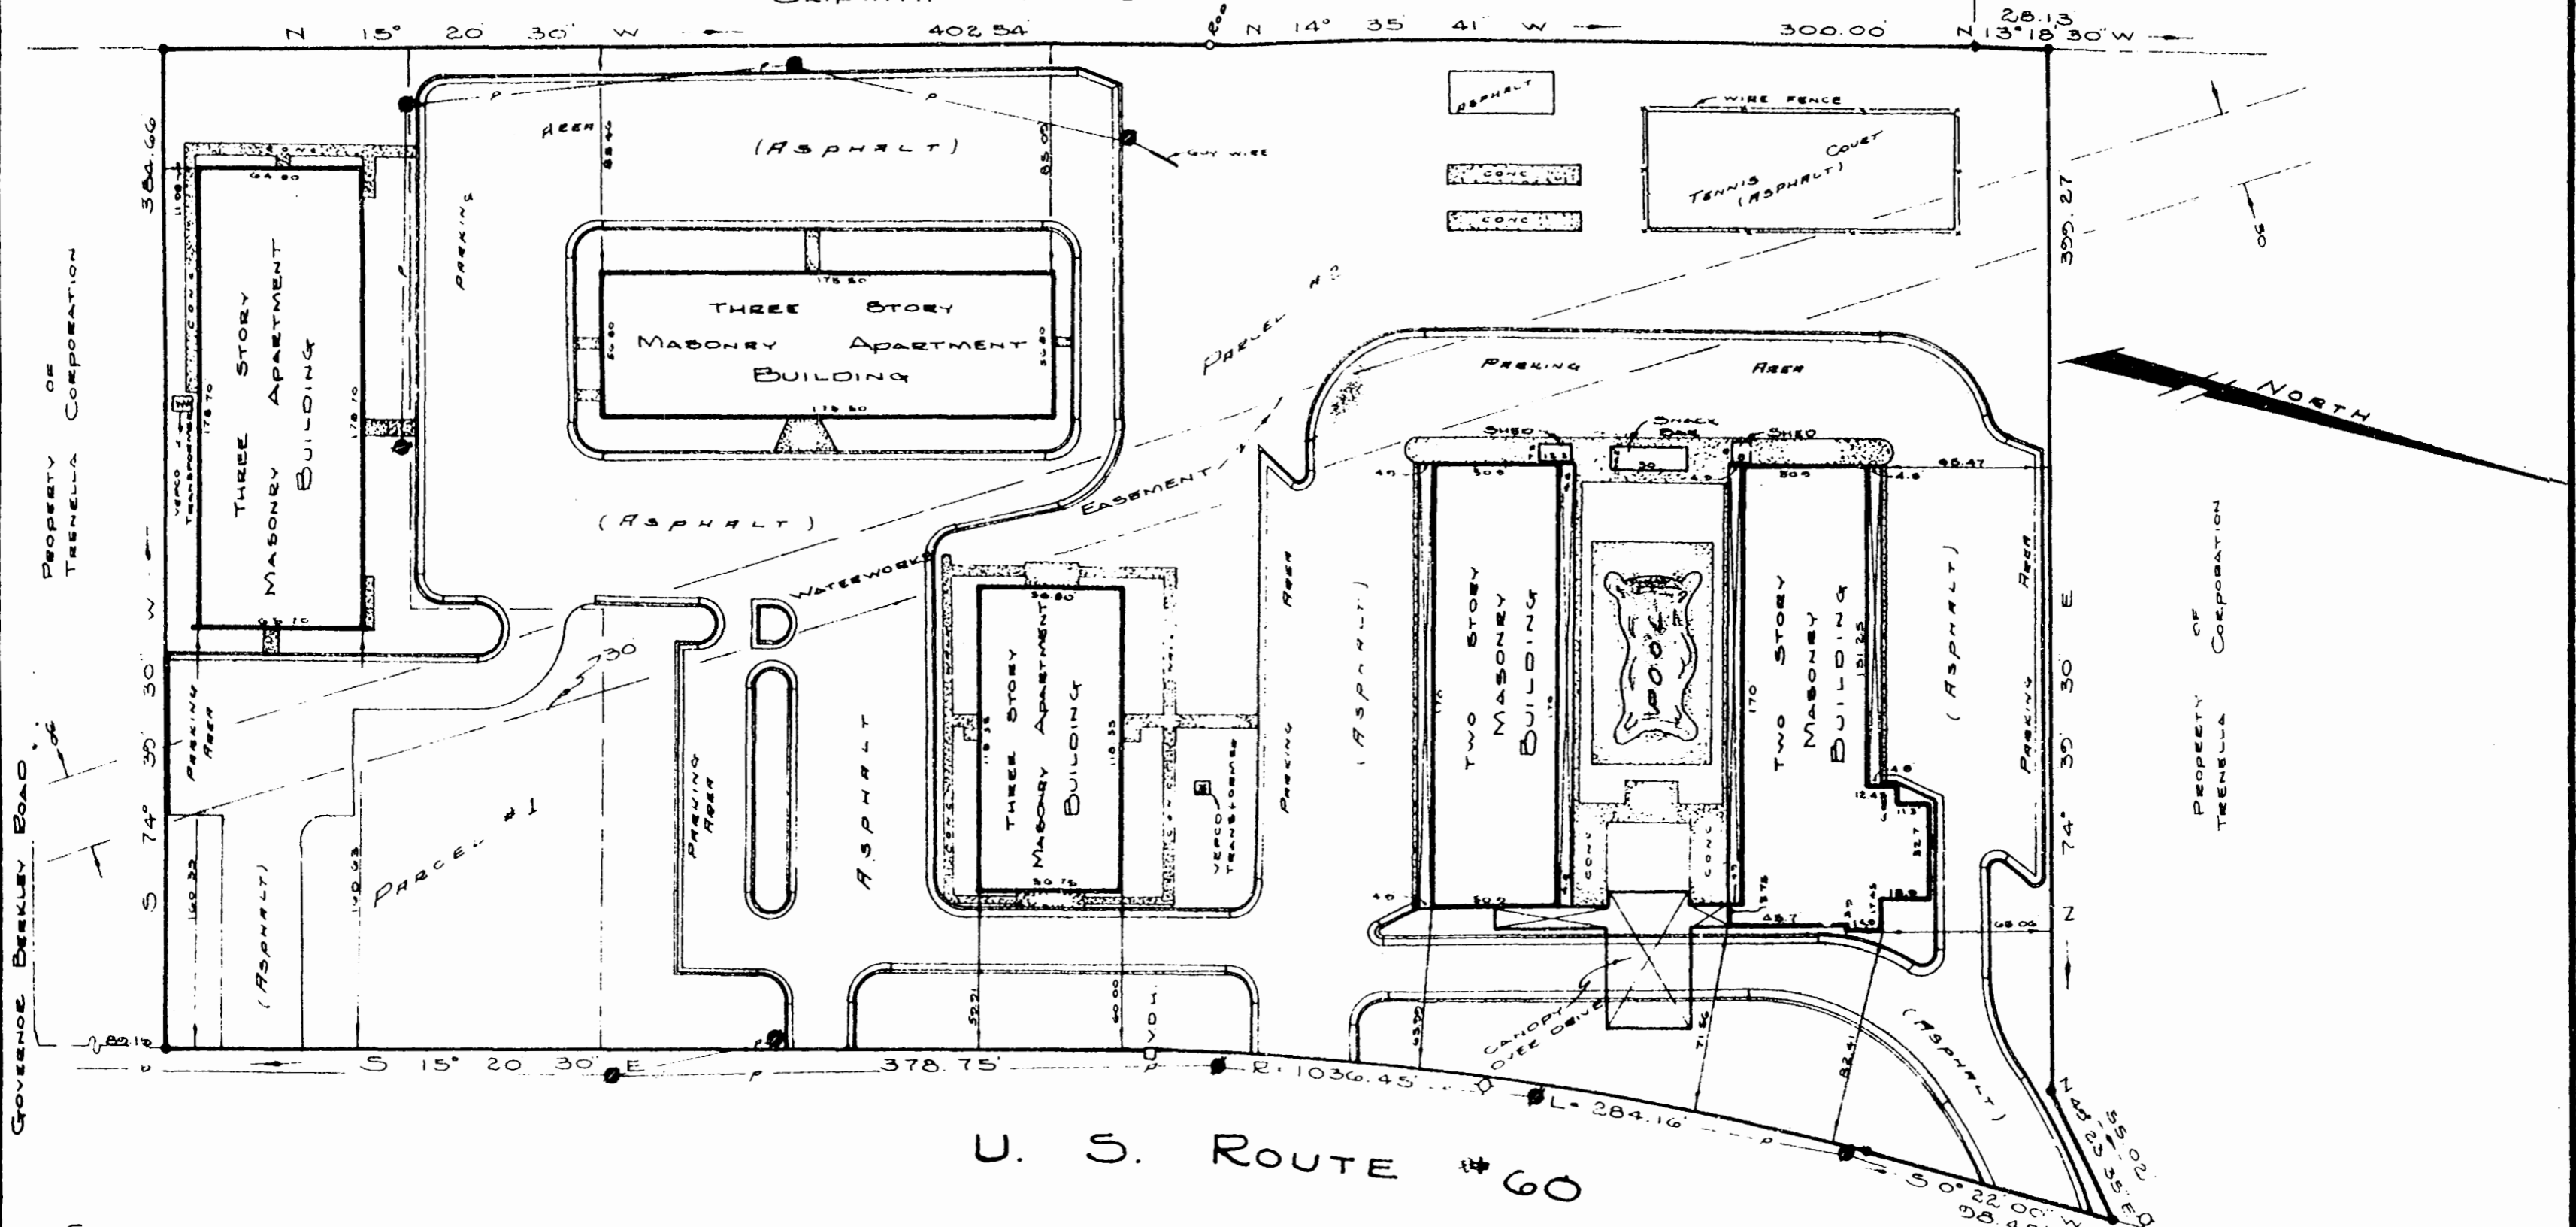

GOVERNOR BERKELEY ROAD

PROPERTY OF TRENELLA CORPORATION

PROPERTY OF TRENELLA CORPORATION

U. S. ROUTE # 60

SYMBOLS:

- PIPE FOUND
- PIPE SET
- T— V.D.H. MONUMENT
- ◇— POWER POLE
- ◇— FIRE HYDRANT

NOTE: ELECTRIC & TELEPHONE SERVICE TO ALL BUILDINGS IS UNDERGROUND



E. J. KELLER LAND SURVEYOR NEWPORT NEWS, VA.

PLAY OF THE PROPERTY OF: TRENELLA CORPORATION & ROBERT E. YANCEY

PARCEL OF LAND

CONTAINING 6.626 ACRES

JAMES CITY COUNTY, VIRGINIA

SCALE: 1" = 60'

DATE: MAY 2, 1975 REVISED: MAY 20, 1975

Recorded 30th day of May 1975 in

D. B. No. 161, pages 3
Juliette E. Corliss Clerk