

This Subdivision of Property of Anheuser-Busch, Incorporated., James City County, Virginia, as the same appears on this plat is with free consent and in accordance with the desires of the undersigned Owner.

ANHEUSER-BUSCH, INCORPORATED

By *Dennis P. Long*

Attest: *John L. Hayward*

State of MISSOURI
City of ST. LOUIS

To wit:

I, **JOHN C. MARTZ JR.**, a Notary Public in and for the City and State aforesaid, do hereby certify that **DENNIS P. LONG** and **JOHN L. HAYWARD** whose names are signed to the foregoing writing bearing date on this 23rd day of December, 1975 have acknowledged the same before me in my City and State aforesaid.
Given unto my hand this 23rd day of December 1975

Notary Public

John C. Martz Jr.

I certify that this plat and subdivision was made by me at the direction of the owner, and that the subdivision is entirely within the boundaries of land covered in Plat Book 27, Pages 33-36. This subdivision as it appears on this plat conforms to the applicable regulations relating to the subdivision of land.

LANGLEY, McDONALD & OVERMAN

By *George E. Langley*



CERTIFICATE of APPROVAL


This subdivision approved by the undersigned in accordance with existing subdivision regulations and may be committed to record.

Date: *Jan 23, 1976* *Walter H. Carey* Agent of Governing Body

STATE of VIRGINIA, COUNTY of JAMES CITY

In the Clerk's Office of the Circuit Court of the county of James City this 26th day of JAN., 1976. The map shown hereon was presented and admitted to the record as the law directs

Teste: *Sublette C. Clever*, Clerk
Plat Book 33, Page 37

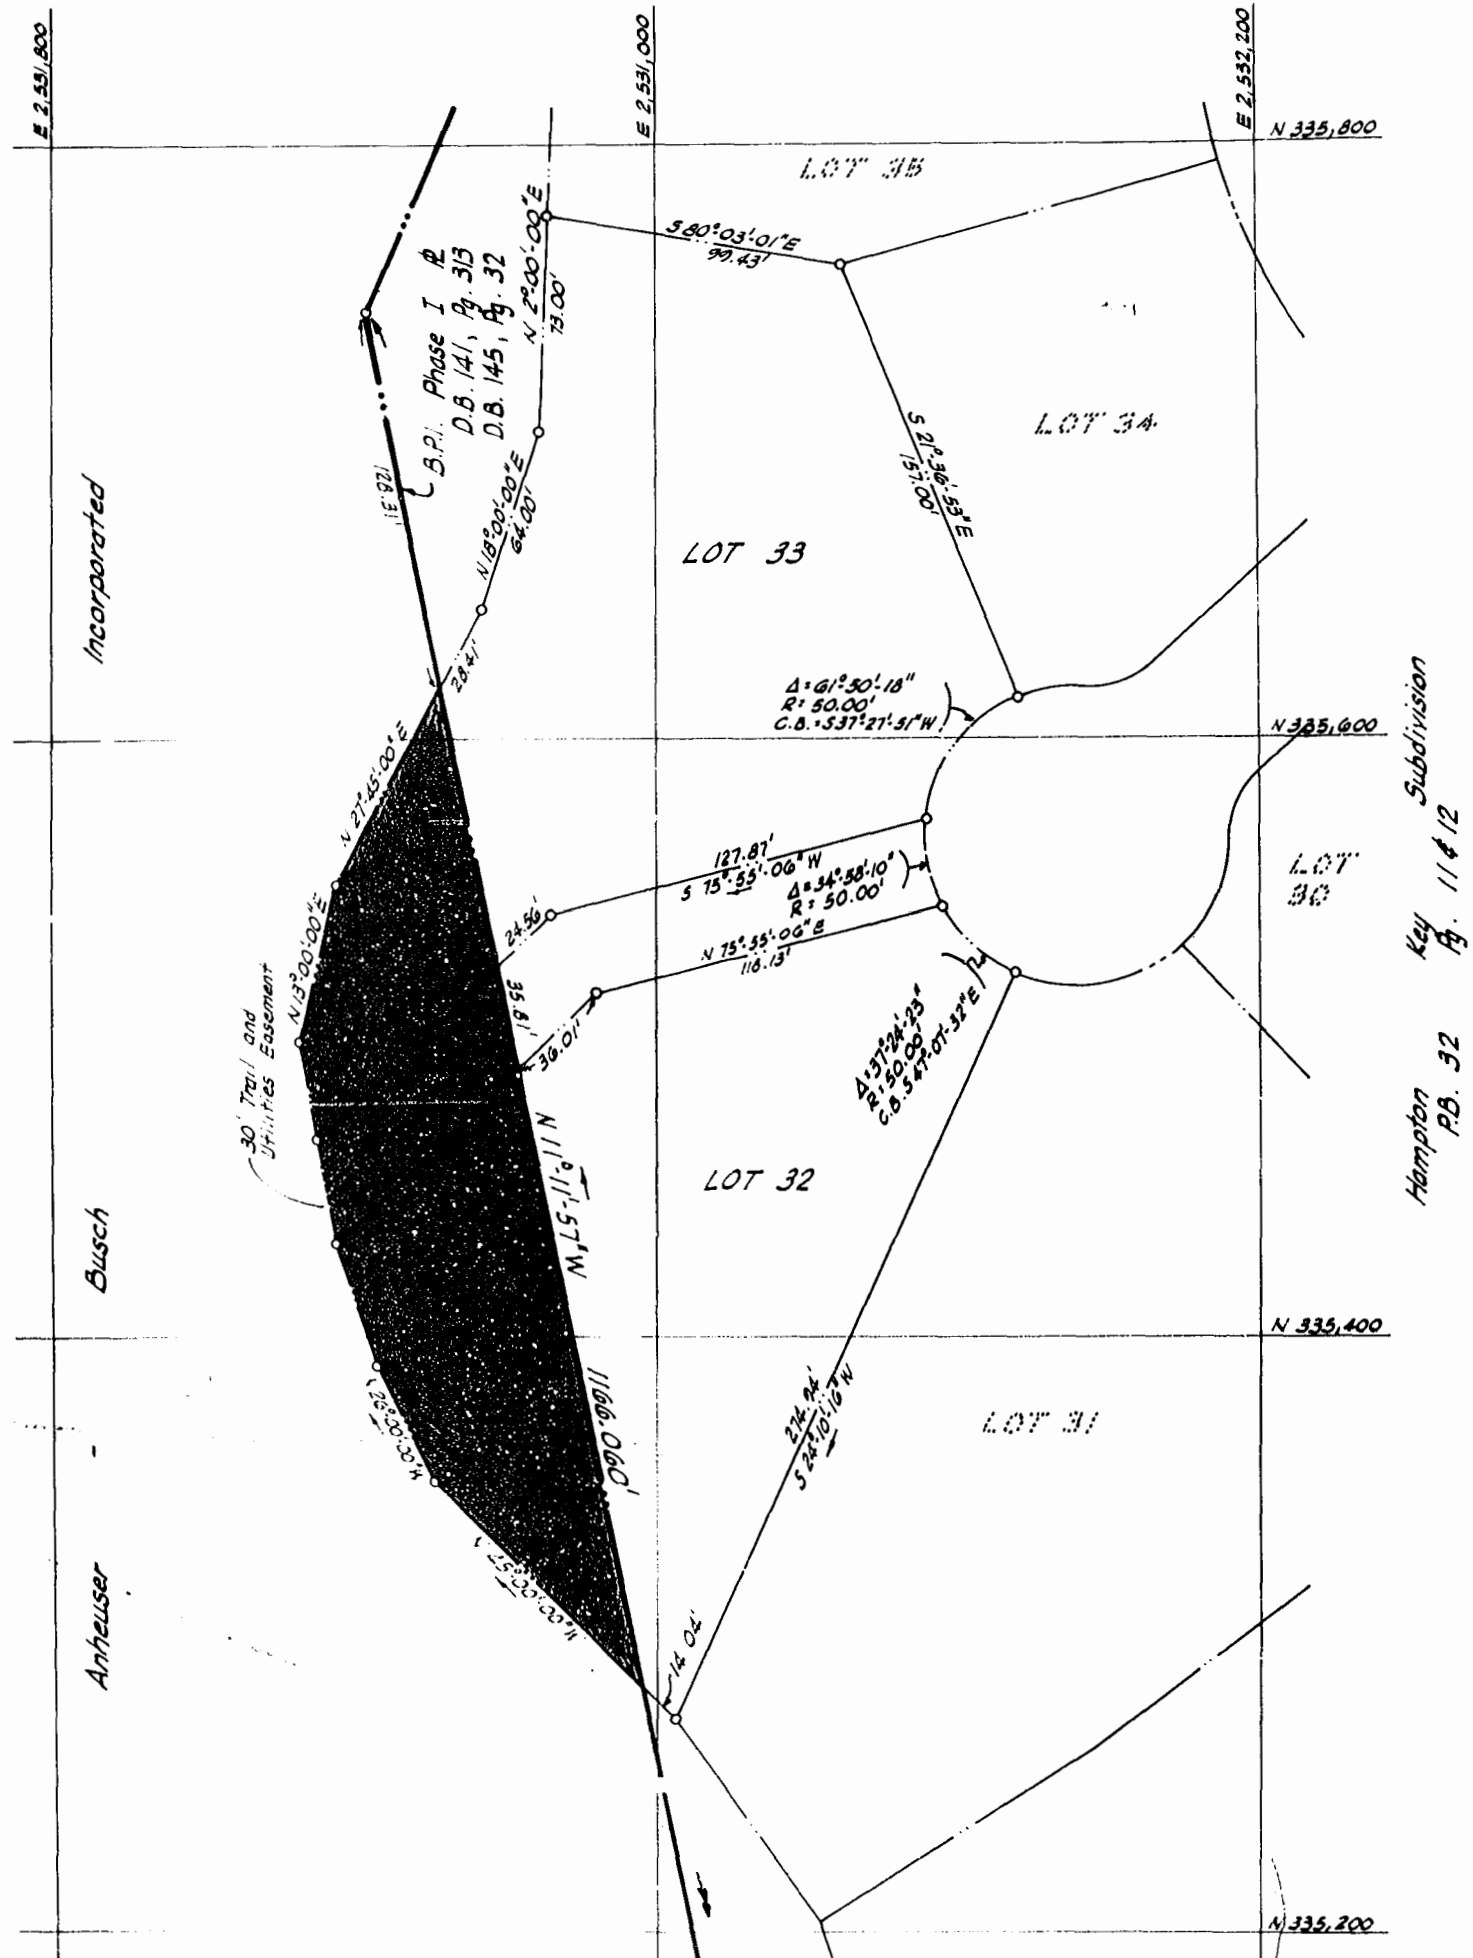

PLAT OF PARTS OF LOT 32, 33 AND TRAIL & UTILITIES EASEMENT
HAMPTON KEY SUBDIVISION
KINGSMILL
on the James
TO BE CONVEYED TO
BUSCH PROPERTIES, INCORPORATED
FROM
ANHEUSER-BUSCH, INCORPORATED
JAMES CITY COUNTY, VIRGINIA
LANGLEY, McDONALD & OVERMAN
CONSULTING ENGINEERS
VA. BEACH, VA.
DEC. 17, 1975