


MAGNETIC MERIDIAN

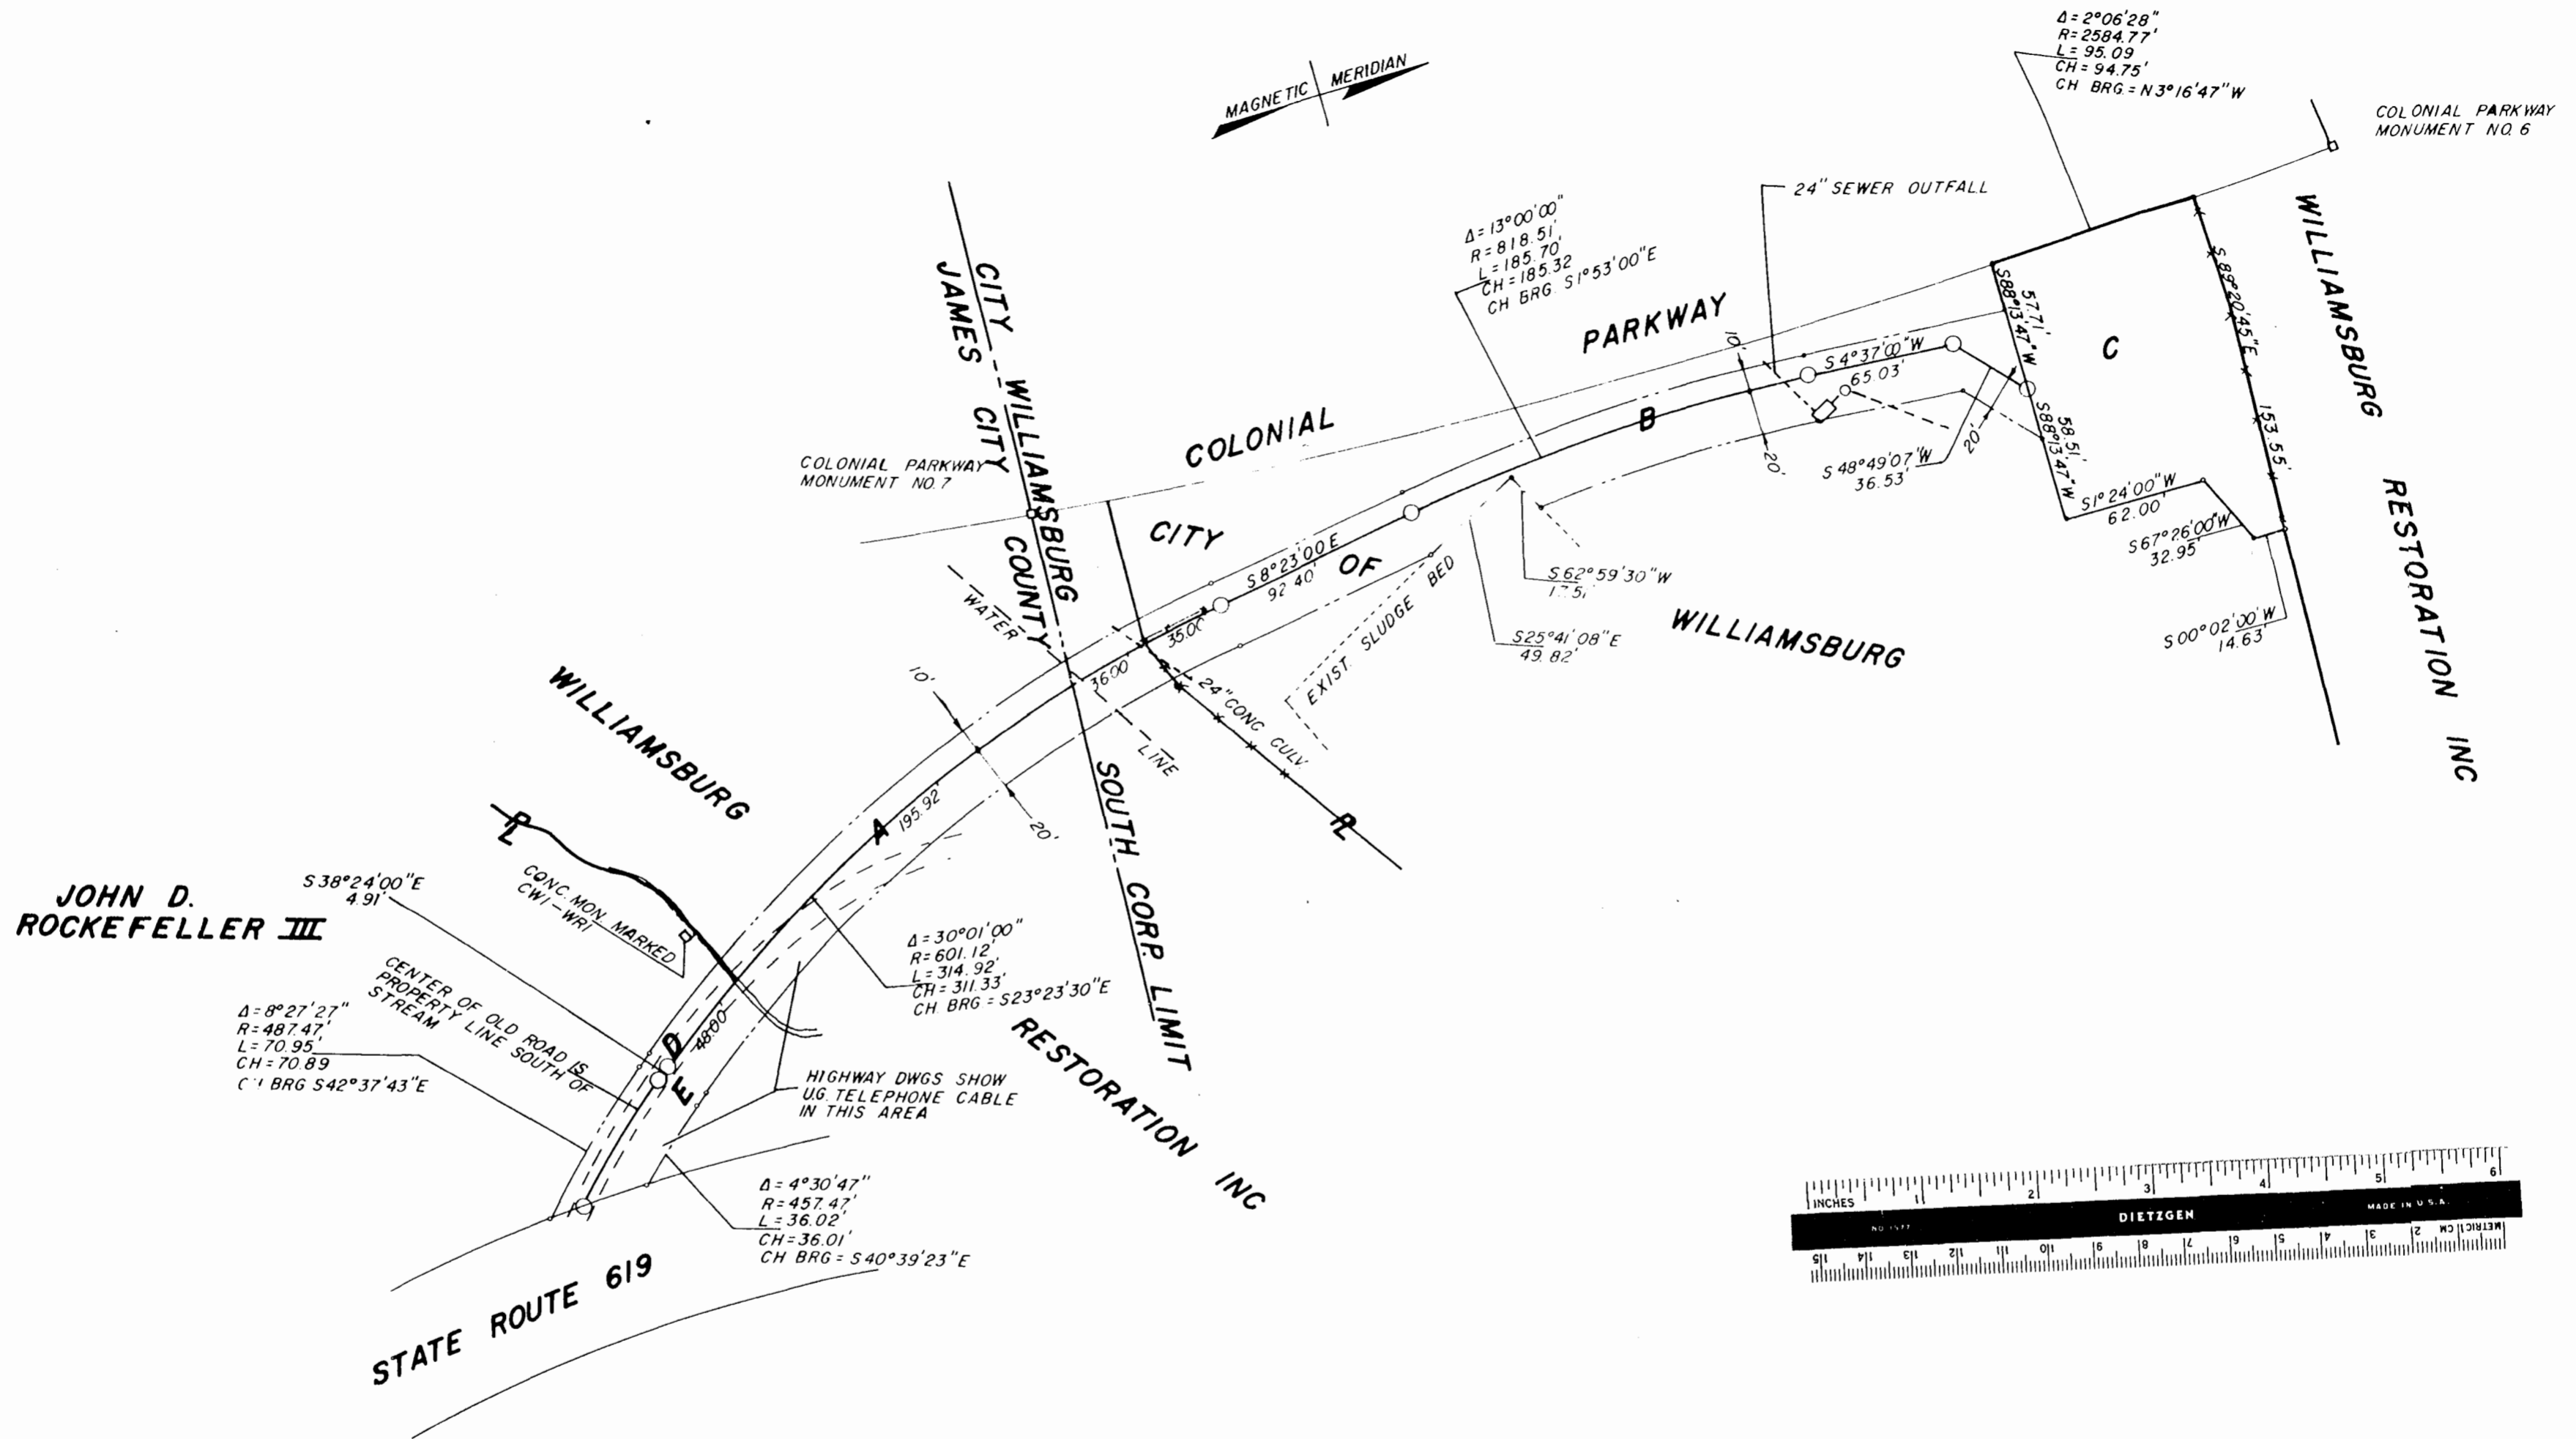

**ACQUISITIONS**

Acquisition	Area	Owner	Interest
A	0.158 AC.	WILLIAMSBURG RESTORATION INC	EASEMENT
B	0.267 AC.	CITY OF WILLIAMSBURG	EASEMENT
C	0.269 AC.	CITY OF WILLIAMSBURG	FEE SIMPLE
D	0.030 AC.	JOHN D ROCKEFELLER III	EASEMENT
E	0.047 AC.	WILLIAMSBURG RESTORATION INC	EASEMENT

Recorded 6<sup>th</sup> day of Feb. 1976  
in

D' B. No. 53; pages 161

*Juliette C. Clotzler* Clerk  
*By R. M. Arvey, Reg. Clerk*

L. V. WOODSON & ASSOCIATES  
ENGINEERS & SURVEYORS  
P. O. BOX 633 WILLIAMSBURG, VIRGINIA

**PLAT OF PROPOSED ACQUISITION BY  
HAMPTON ROADS SANITATION COMM.  
LYING IN THE CITY OF WILLIAMSBURG &  
JAMES CITY COUNTY, VIRGINIA**

SCALE: 1" = 50' DWG. 430-1  
DATE: APRIL 9, 1971