

PLAT BOOK 33 PAGE 78


Recorded 22nd day of June in

D. B. No. 169, pages 233


*Julius C. Clarke* Clerk

was: STANTON & QUELICO

Now: CITY OF NEWPORT NEWS, VIRGINIA  
DEPARTMENT OF PUBLIC UTILITIES  
LITTLE CREEK WATER PROJECT

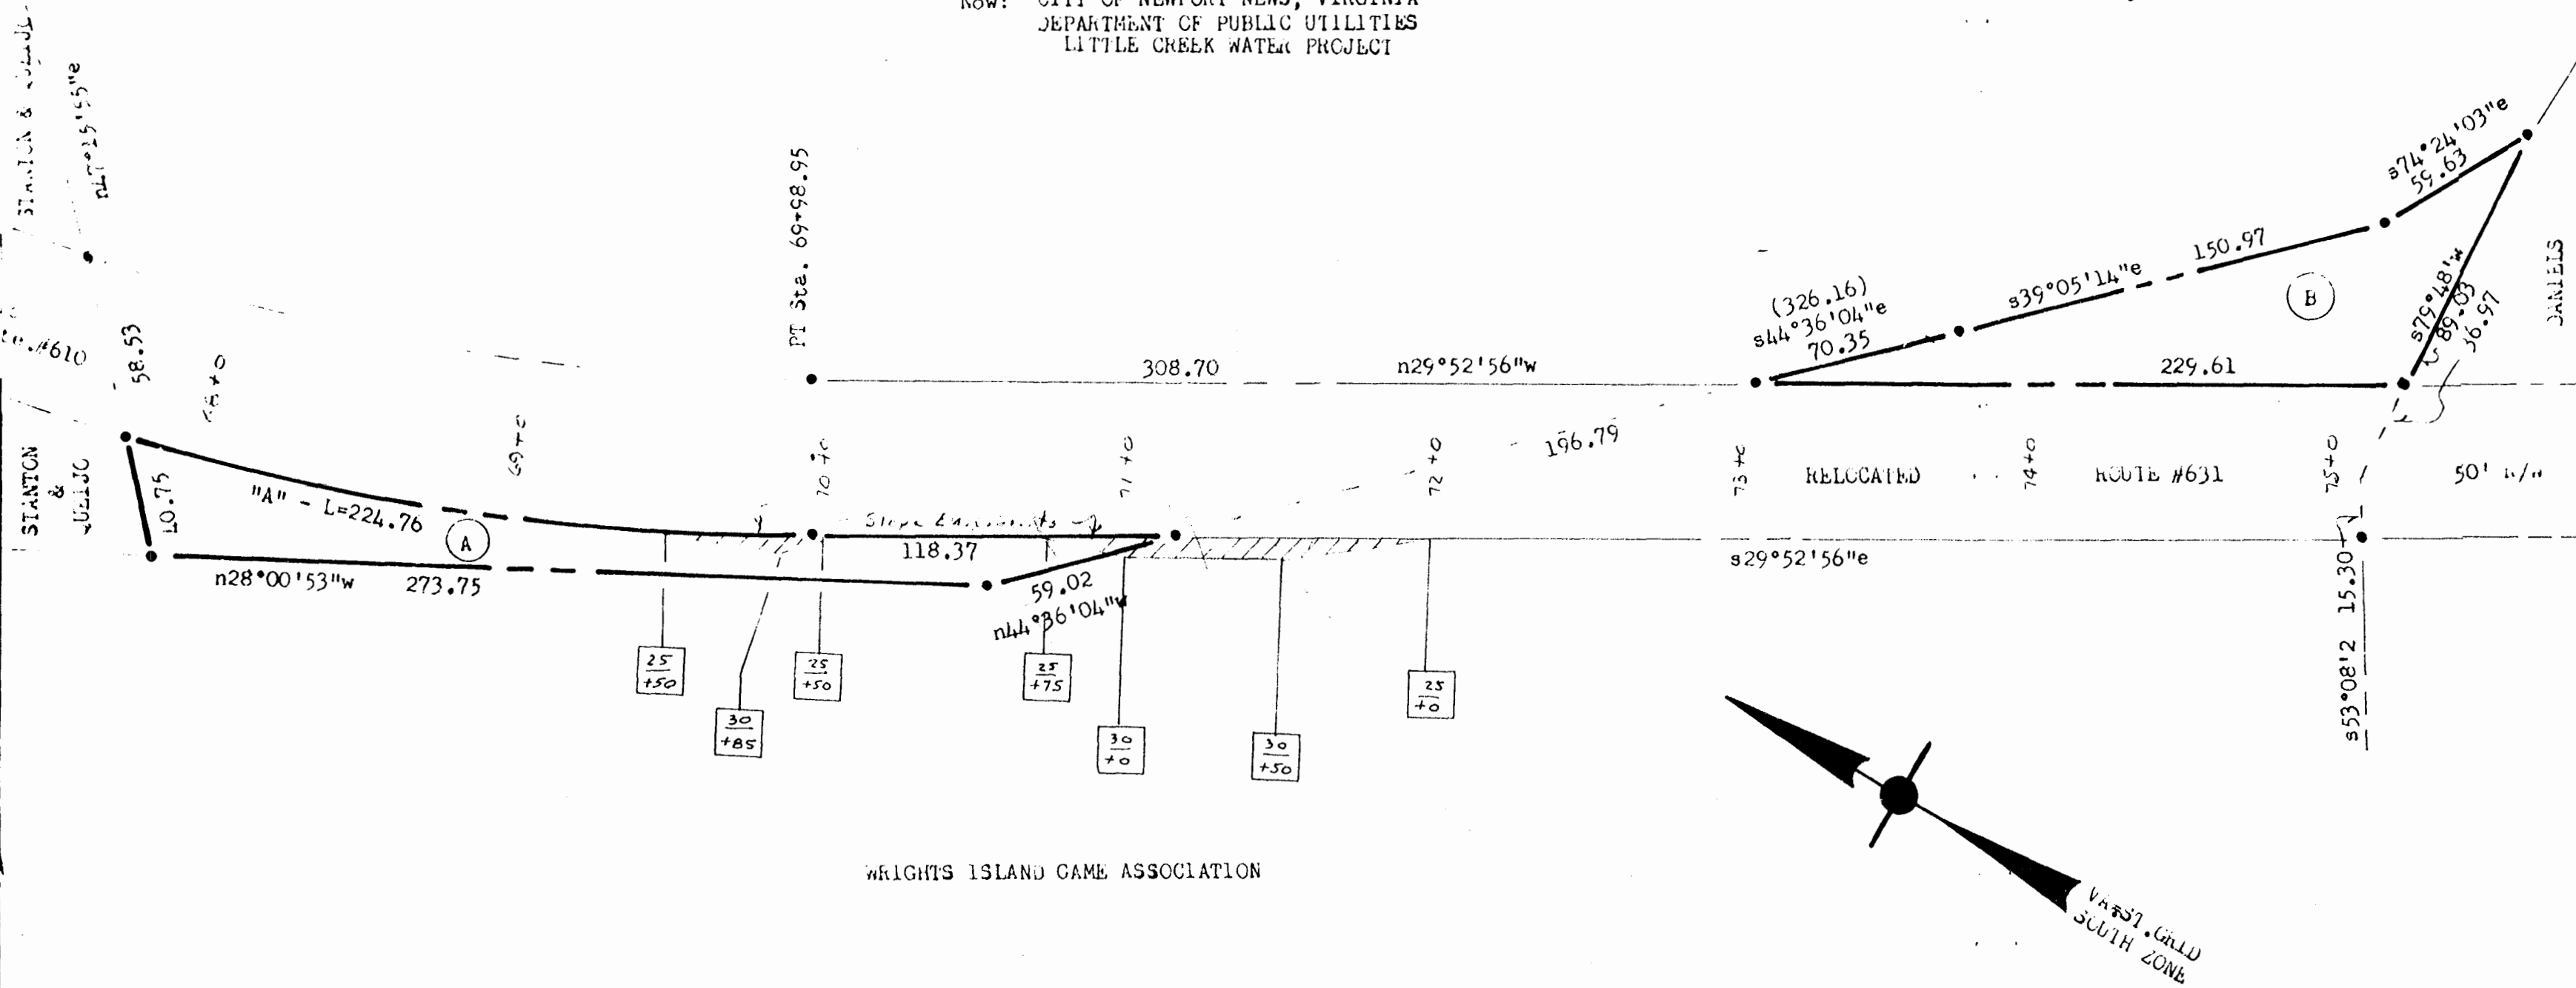

WRIGHTS ISLAND GAME ASSOCIATION

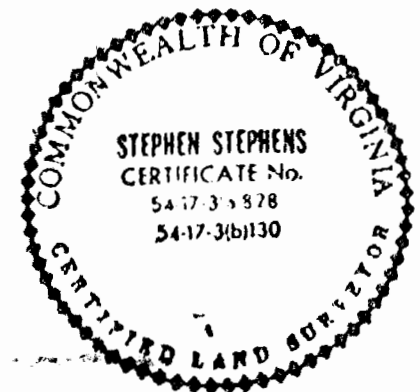

AREAS: Parcel "A" = 0.130 Acre = Prop. of: City of Newport News, Va.  
To be conveyed to: wrights island Game Association.

Parcel "B" = 0.175 Acre = Prop. of: wrights island Game Association,  
To be conveyed to: City of Newport News, Va.

CURVE DATA: "A" - R=745.00, L=224.76, I=017°17'09",  
T=113.24, C=223.91, CB=s21°14'20" e.

NOTES:  
iron markers at all corners, except noted.  
Bearings are clockwise.  
Ref.: D.B. # 27, p. #548, Parcel #2,  
123 656,  
136, 295,  
146 29 & 31,  
P.B. # 29 43,  
J.C.C. Tax Map #13/3a & 24.  
V.D.H. Slope Easements = 0.02 Acre.

PLAT of:  
EXCHANGE OF PARCELS,  
Between:  
CITY OF NEWPORT NEWS, VIRGINIA  
DEPARTMENT OF PUBLIC UTILITIES  
LITTLE CREEK WATER PROJECT  
&  
WRIGHTS ISLAND GAME ASSOCIATION,  
Scale: 1" = 50'  
Mar 1976  
POWHEATAN DISTRICT, JAMES CITY COUNTY, VIRGINIA

