


6B

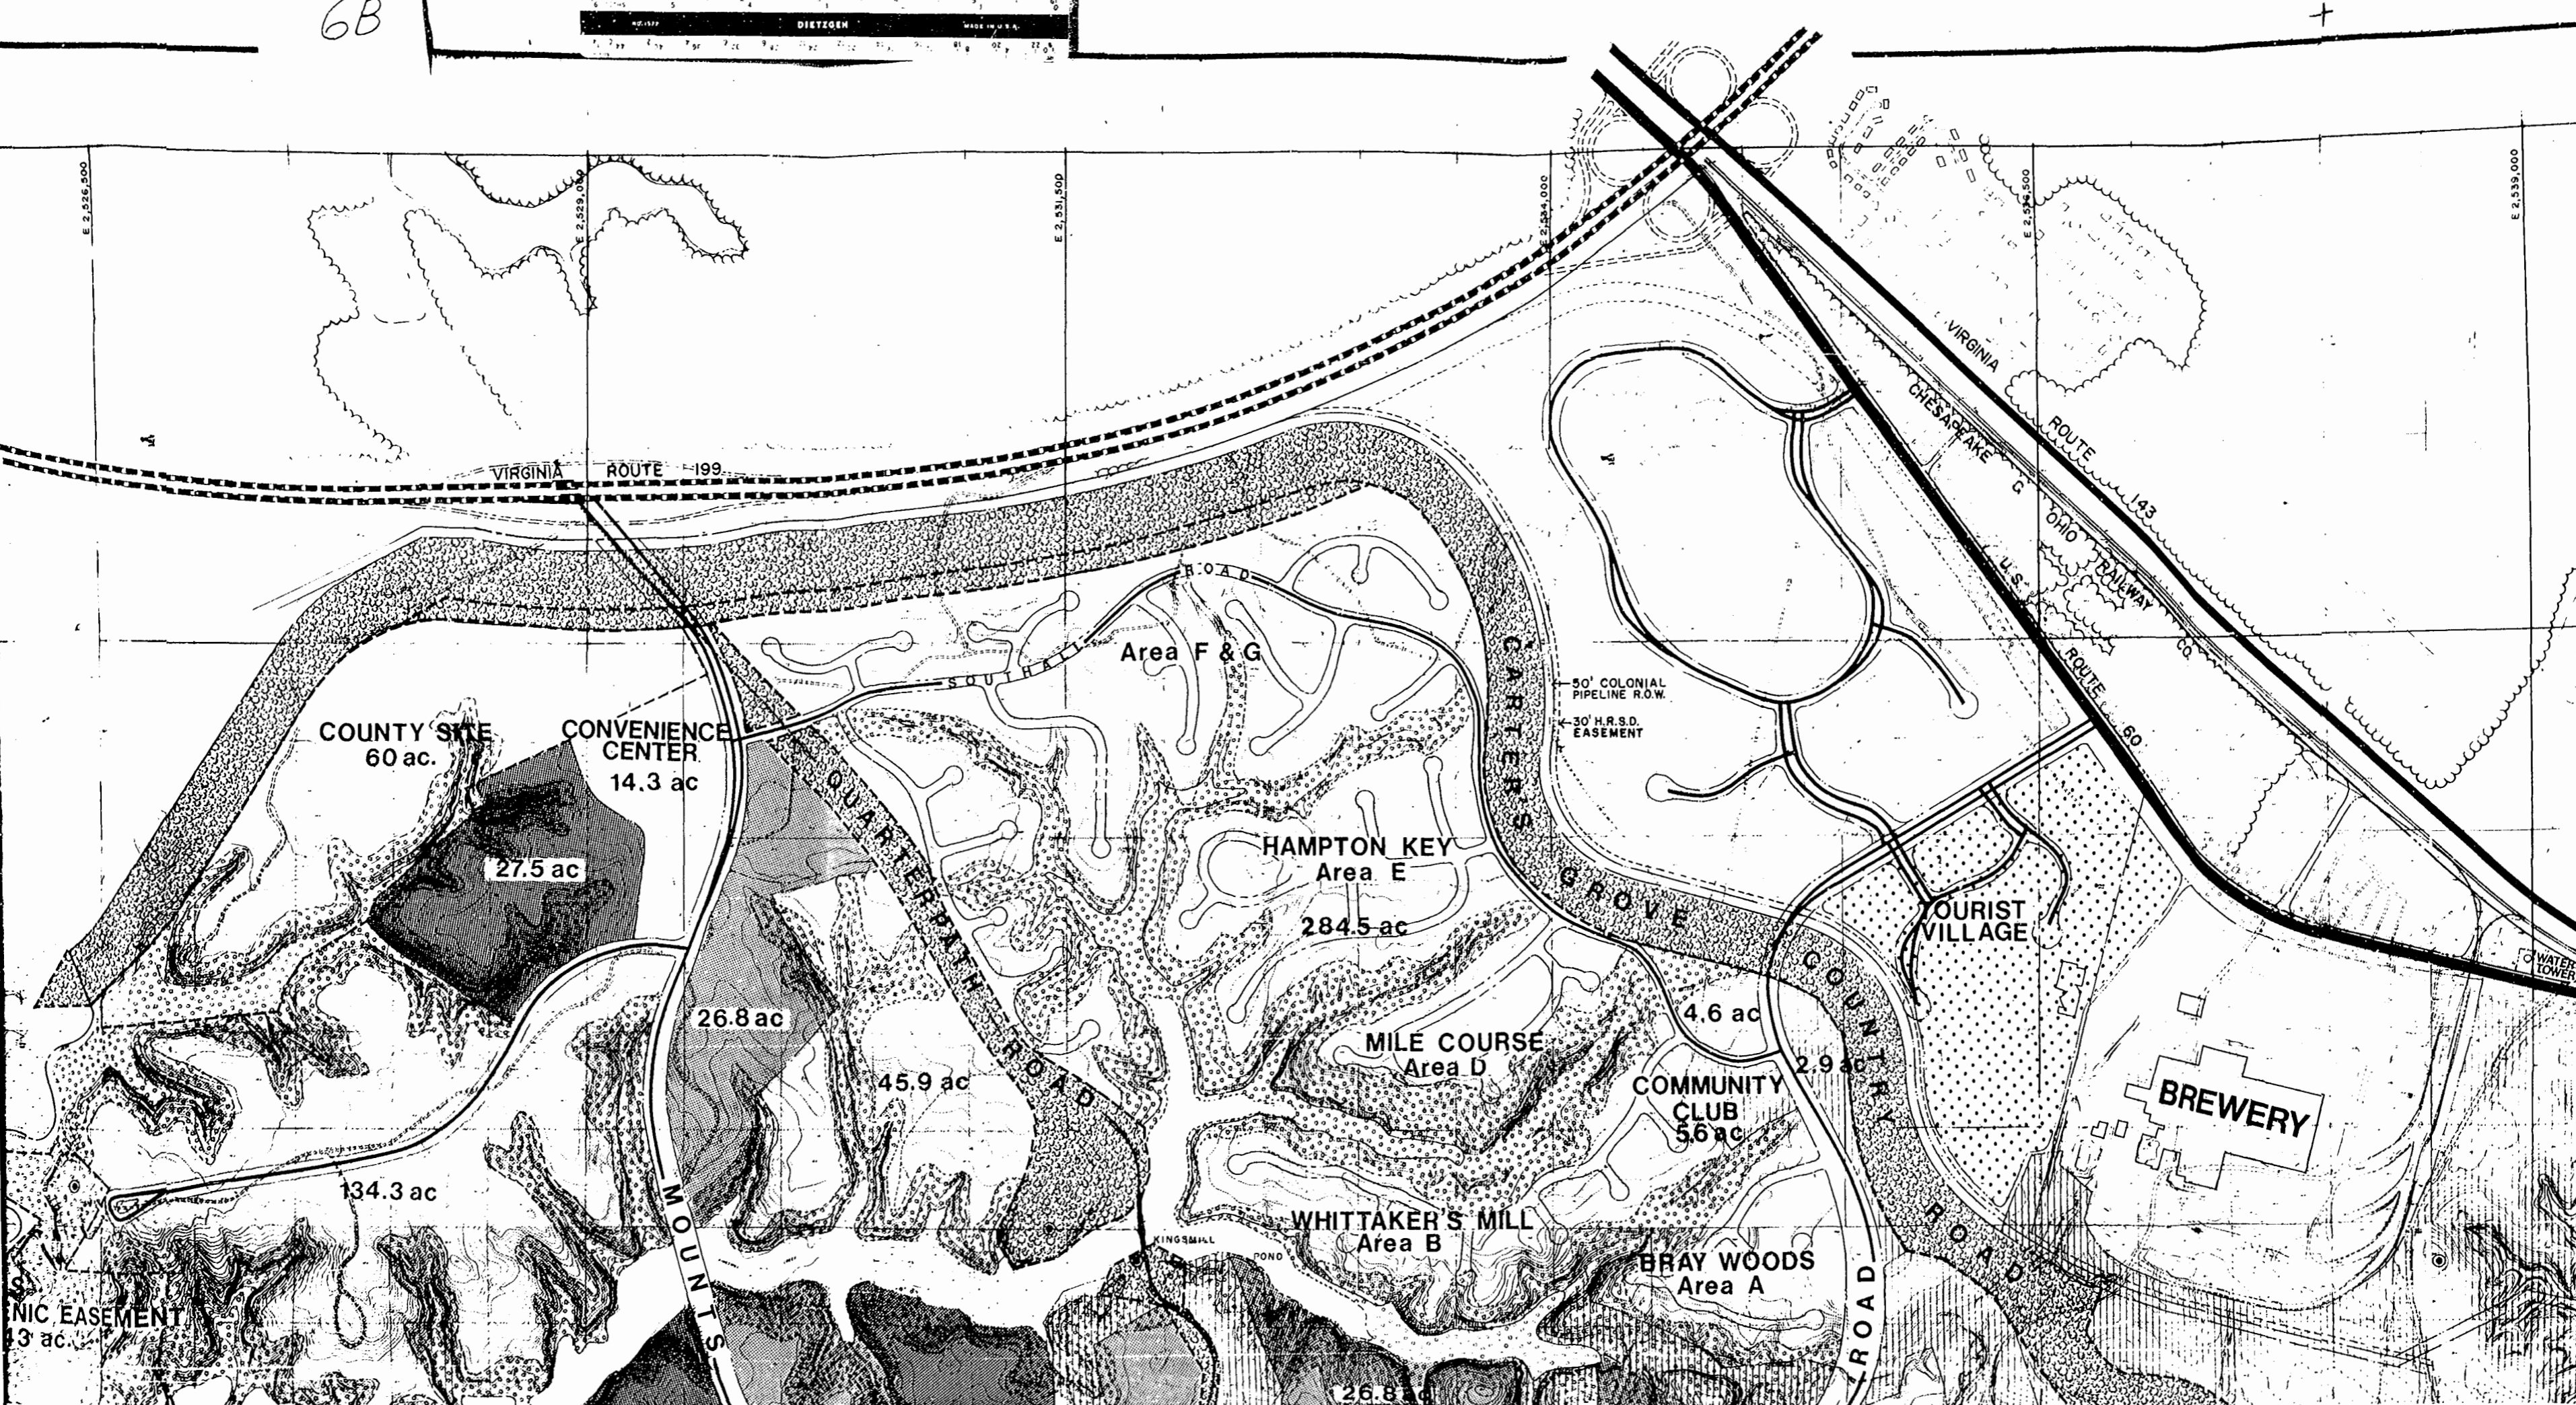

COUNTY SITE  
60 ac.

CONVENIENCE  
CENTER  
14.3 ac

27.5 ac

Area F & G

HAMPTON KEY  
Area E

284.5 ac

MILE COURSE  
Area D

4.6 ac

COMMUNITY  
CLUB  
5.6 ac

2.9 ac

WHITTAKER'S MILL  
Area B

26.8 ac

BRAY WOODS  
Area A

TOURIST  
VILLAGE

BREWERY

VIRGINIA ROUTE 199

VIRGINIA ROUTE 143

VIRGINIA ROUTE 60

MOUNTAIN ROAD

QUARTER PITCH ROAD

CARTER'S GROVE

COUNTY ROAD

NIC EASEMENT  
13 ac.

50' COLONIAL  
PIPELINE R.O.W.  
30' H.R.S.D.  
EASEMENT

WATER TOWER

E 2,526,500

E 2,529,000

E 2,531,500

E 2,534,000

E 2,536,500

E 2,539,000