


Curve # 1
 Δ: 26°48'20" Rt.
 D: 6701812'
 T: 20372'
 L: 399975'
 R: 85493'

Curve # 2
 Δ: 26°48'20" Rt.
 D: 6331517'
 T: 21563'
 L: 423367'
 R: 90493'

3 & Curve Data
 Δ: 26°48'20" Rt.
 D: 6'
 T: 22755'
 L: 44676'
 R: 95493'
 E: 2674'

Curve # 4
 Δ: 19°14'46" Rt.
 D: 57014720'
 T: 17039'
 L: 33756'
 R: 100493'

Curve # 5
 Δ: 7°33'36" Rt.
 D: 5701472'
 T: 6639'
 L: 13260'
 R: 100493'

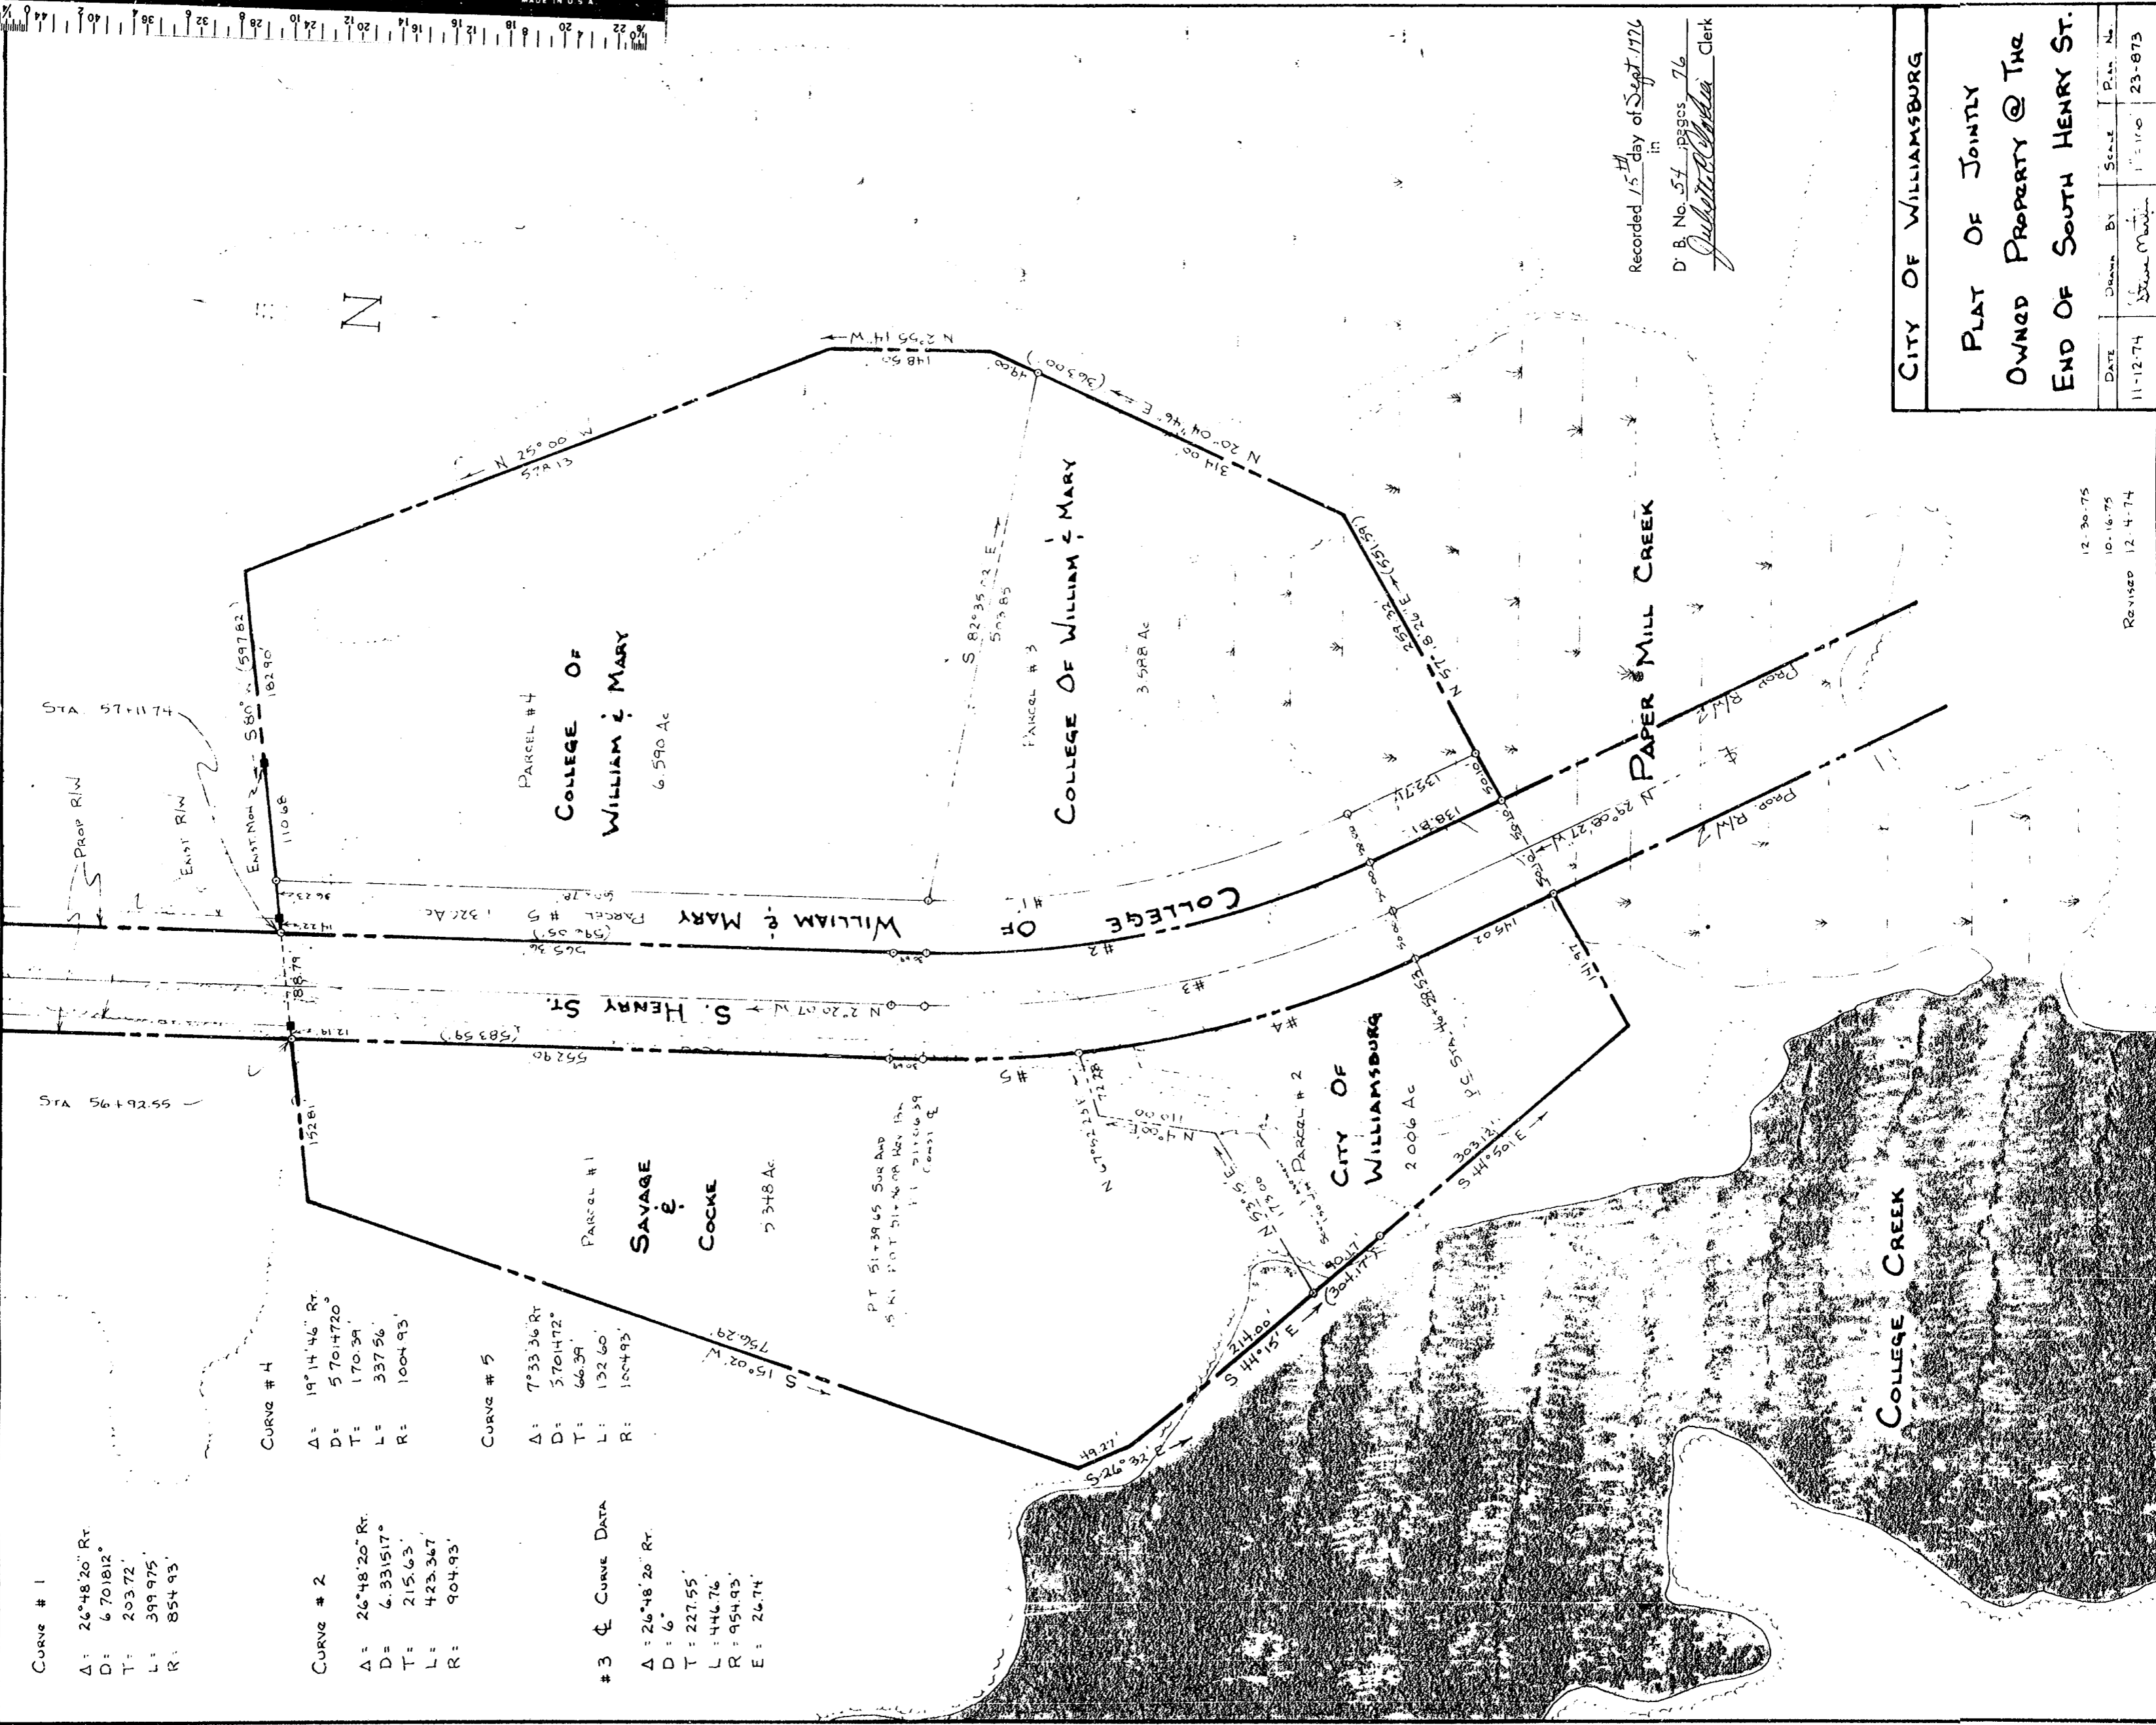

Recorded 15th day of Sept. 1976
 in
 D. B. No. 54, PAGES 76
Hubert L. India Clerk

CITY OF WILLIAMSBURG			
PLAT OF JOINTLY OWNED PROPERTY @ THE END OF SOUTH HENRY ST.			
DATE	DRAWN BY	SCALE	PLAN NO.
11-12-74	Steve Martin	1"=100'	23-873

12-30-75
 10-16-75
 Revised 12-4-74