


This subdivision is approved by the undersigned in accordance with existing subdivision regulations and may be committed to record.

Signed: William F. Brown
Date: Feb 15, 1977

NOTE:
LINE "A"-"B" REFERRED TO BY OWNERS.

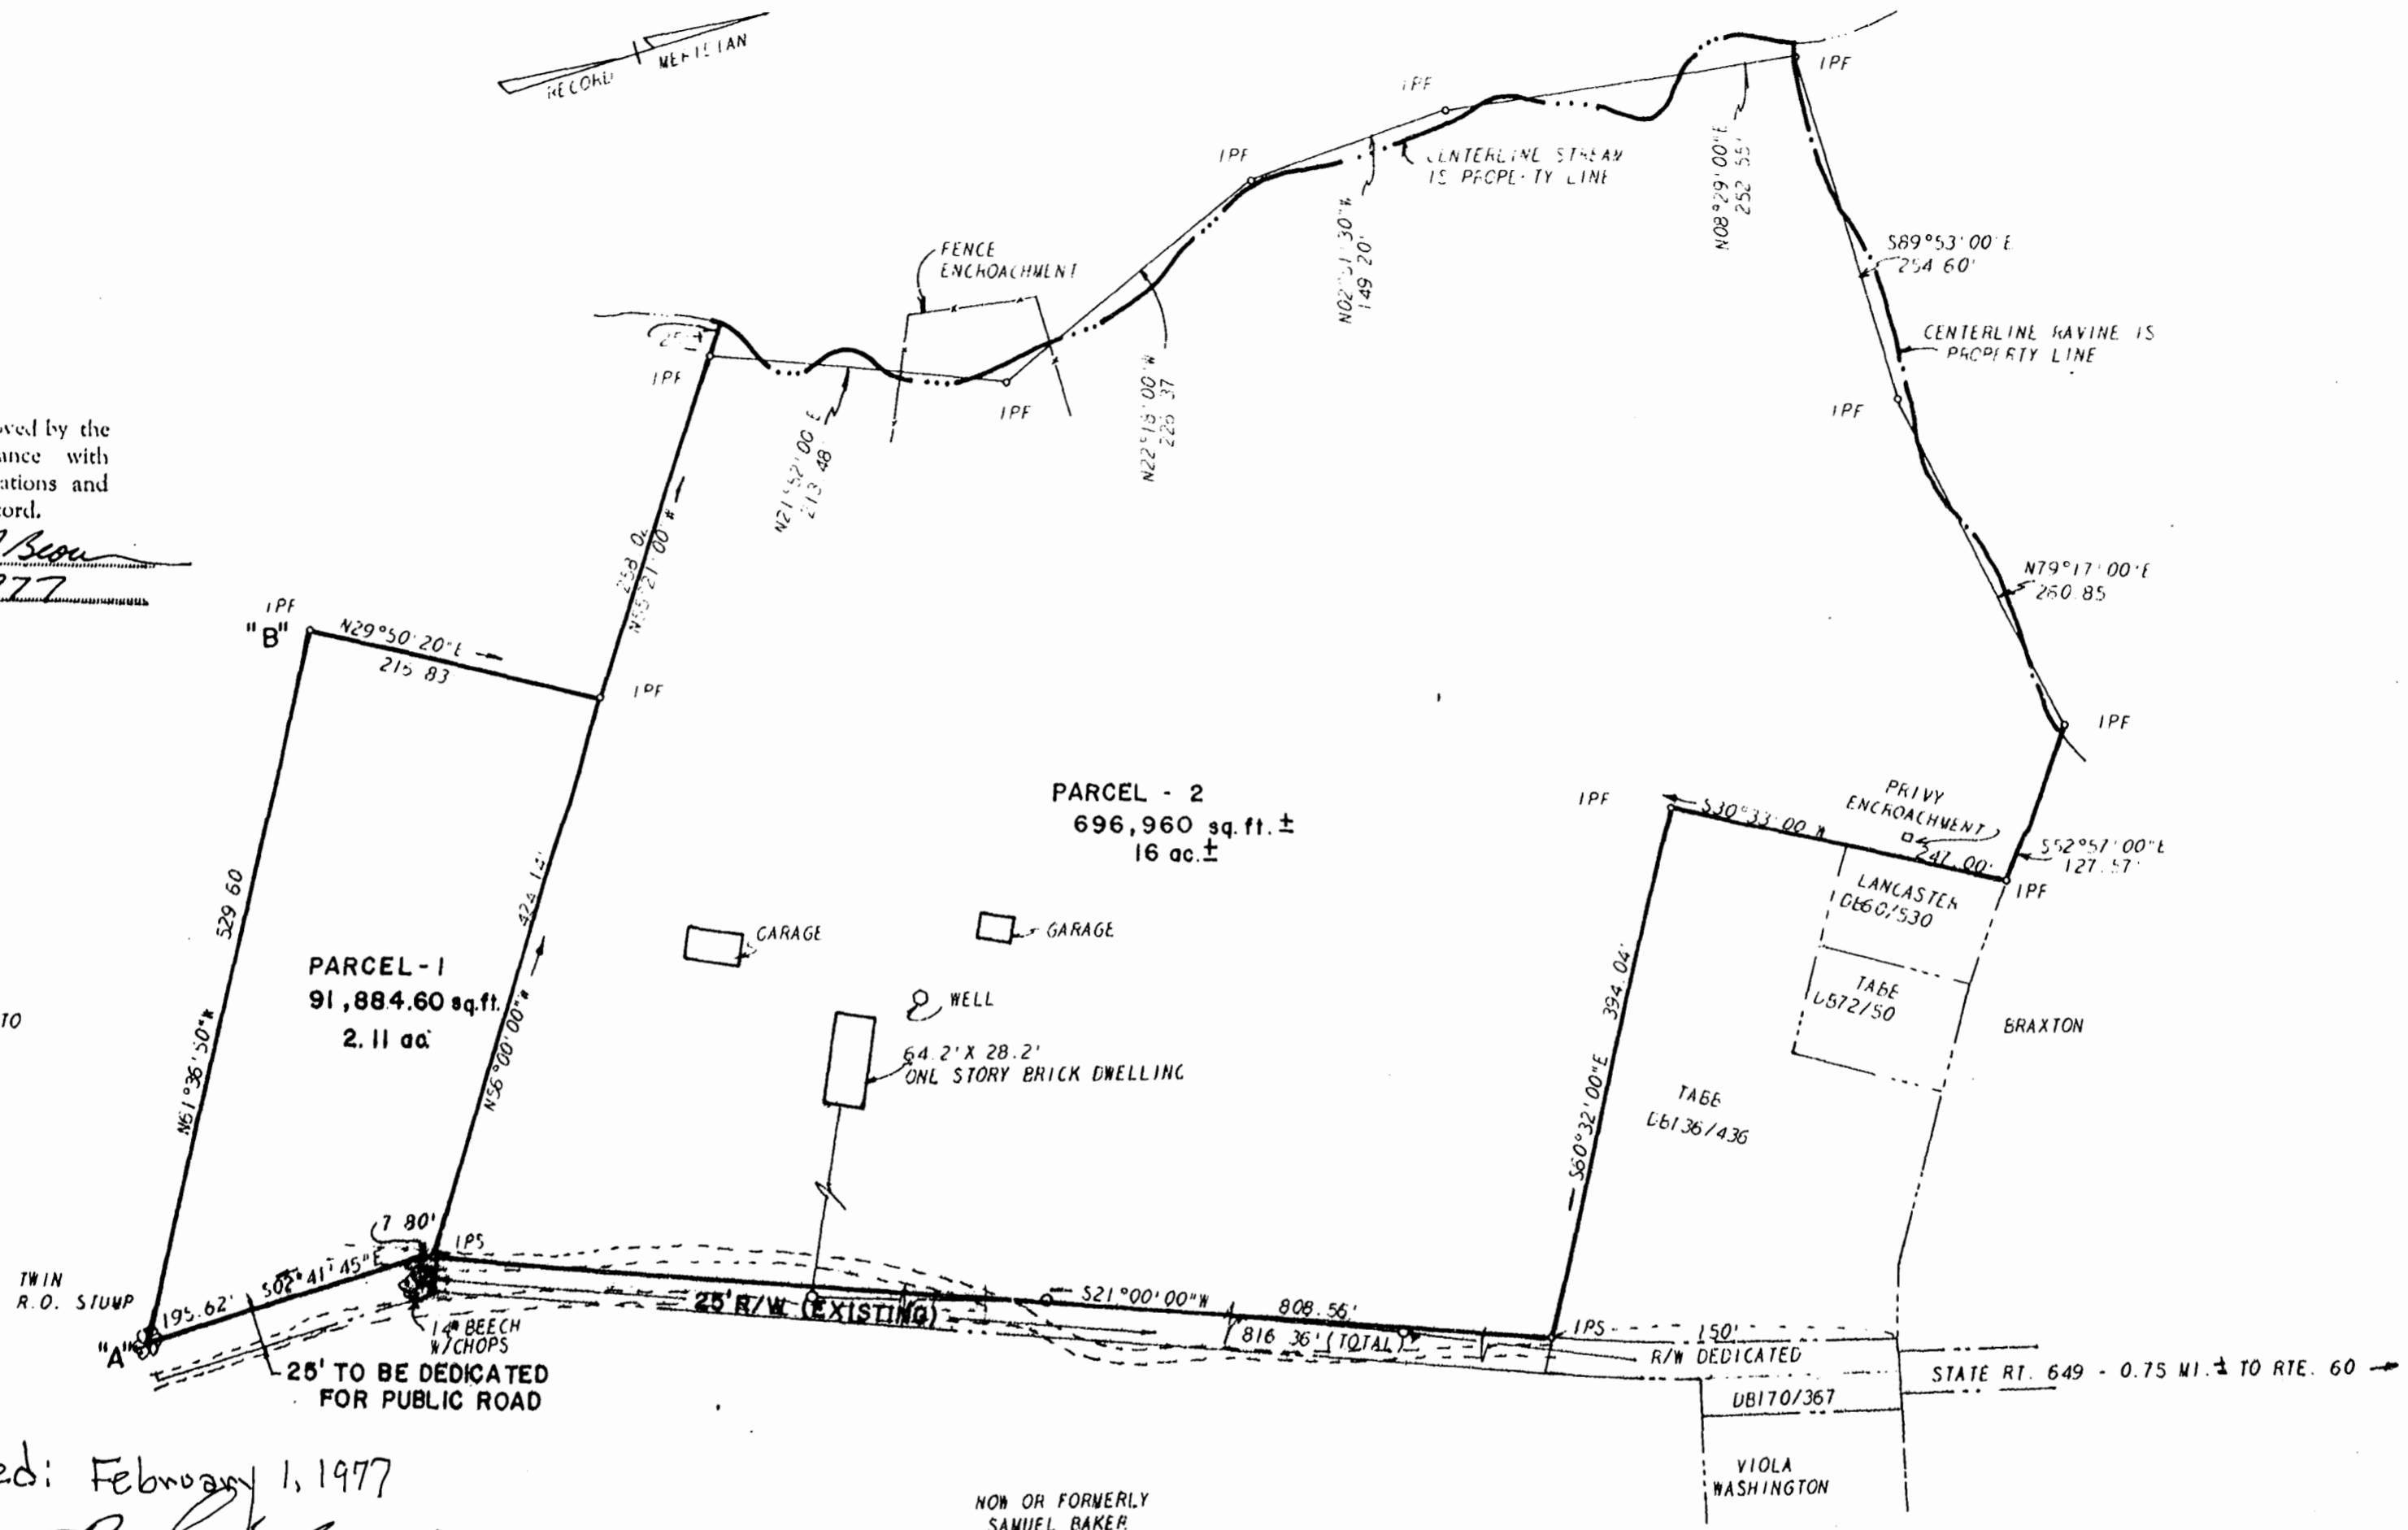

Approved: February 1, 1977


James B. Smith
James B. Smith
Debra Smith
Debra Smith

Witness:
Josephine E. Delaney
Josephine Delaney
Her Mark

Acknowledged before me
on February 1st 1977
DP Smith
Notary Public

NON OR FORMERLY
SAMUEL BAKER.

2:01 PM
Recorded 2nd day of Feb 1977
in
D. B. No. 173 pages 818
J. C. Clarke Clerk

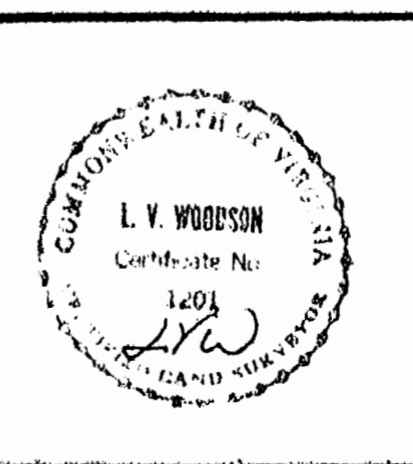

REVISED JANUARY 25, 1977

WOODSON, LITTLEPAGE & DeYOUNG, INC.
ENGINEERS, SURVEYORS & PLANNERS
P. O. DRAWER FU WILLIAMSBURG, VIRGINIA 23185

A SURVEY OF TWO PARCELS OF LAND
FOR CONVEYANCE TO
B. LOUIS AND FRANCES B. HARLOW
LYING IN JAMES CITY COUNTY, VA

SCALE: 1" = 100'
DATE: NOV. 12, 1976
DWA. 2564

