
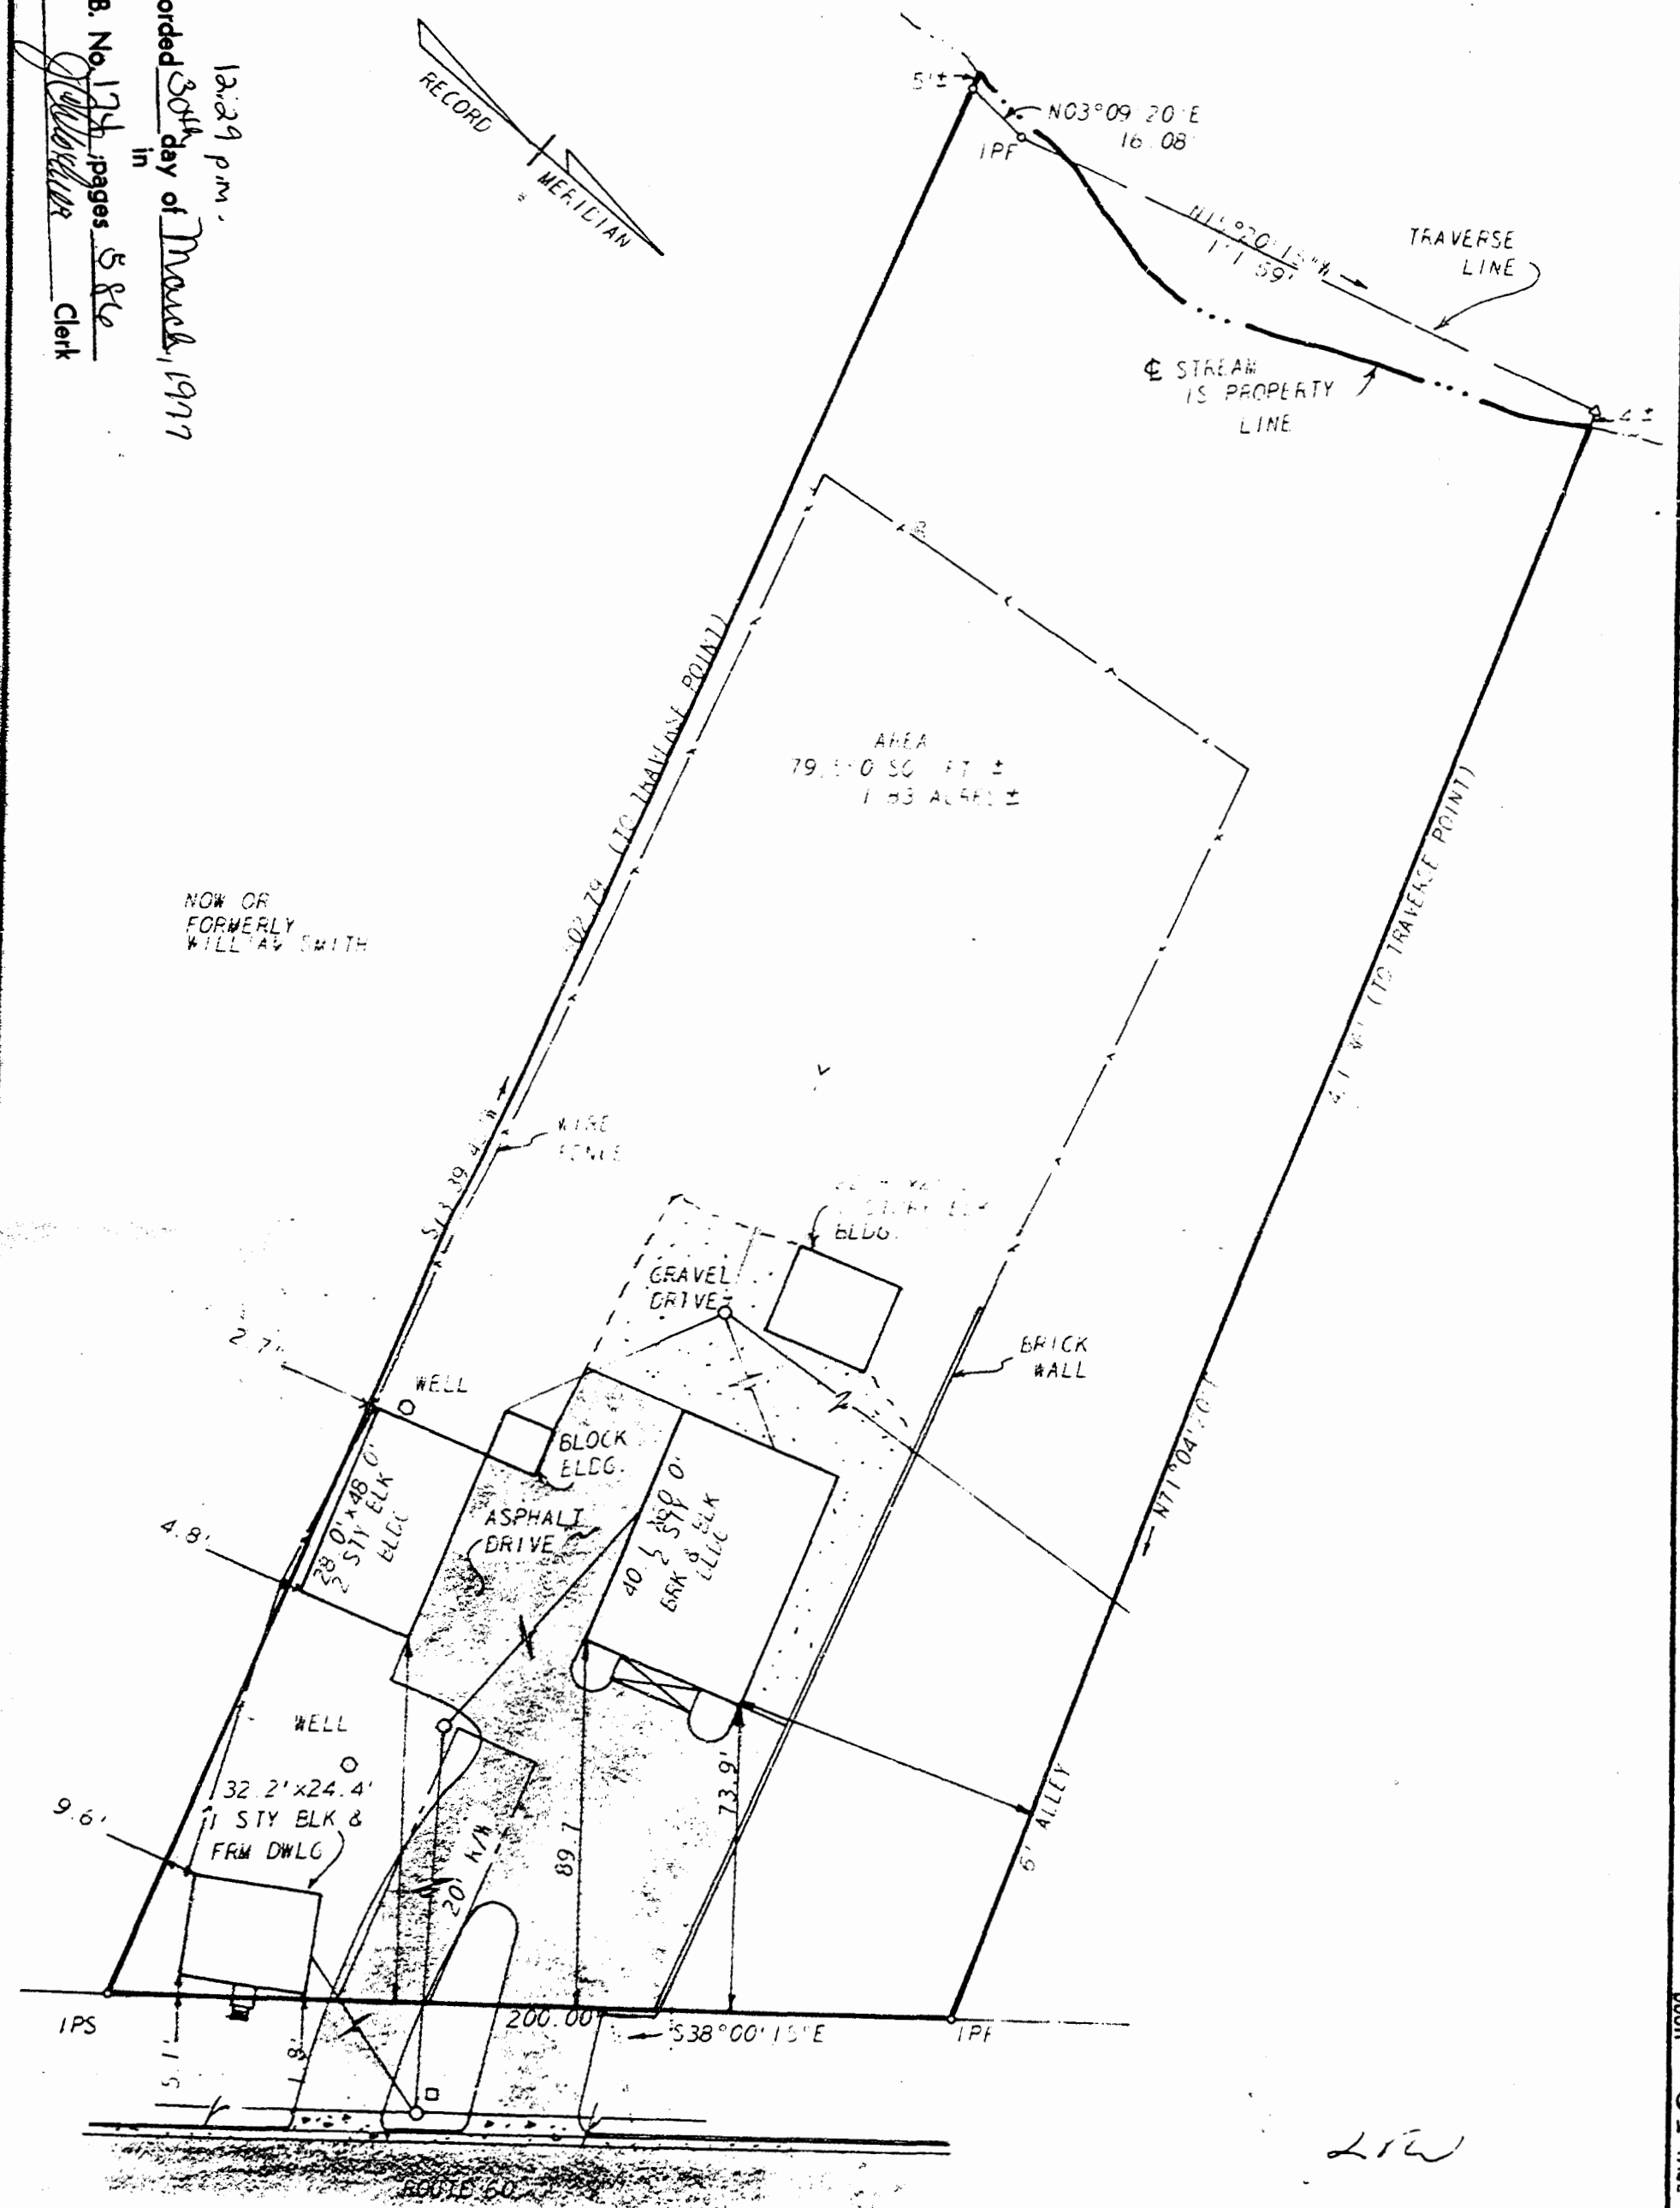


12:29 p.m.
 Recorded 30th day of March, 1977
 in
 D. B. No. 174 pages 5 & 6
 Clerk

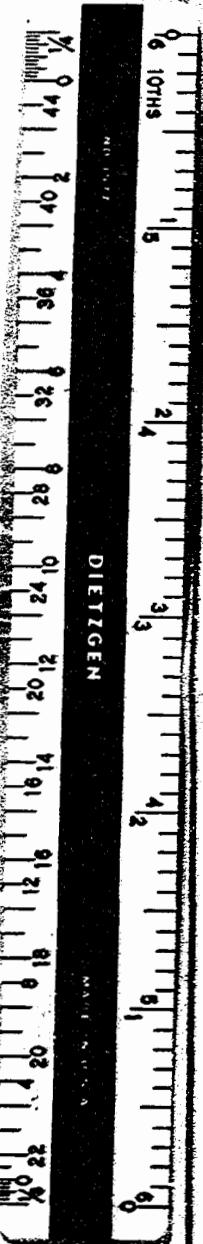

WOODSON, LITTLEPAGE & D'YOUNG, INC. ENGINEERS, SURVEYORS & PLANNERS, P. O. DRAWER 11 WILLIAMSBURG, VIRGINIA 23186

LEGEND: IP = IRON PIN, — PROPERTY LINE, — CENTERLINE, — EASEMENT LINE

A SURVEY OF A PARCEL OF LAND STANDING IN THE NAME OF WILLIAM T. STONE ET UX LYING IN JAMES CITY COUNTY, VIRGINIA

SCALE: 1" = 40' REF DB 161/451 DATE MARCH 10 1977 AREA SHOWN

10 2738