




2nd STREET

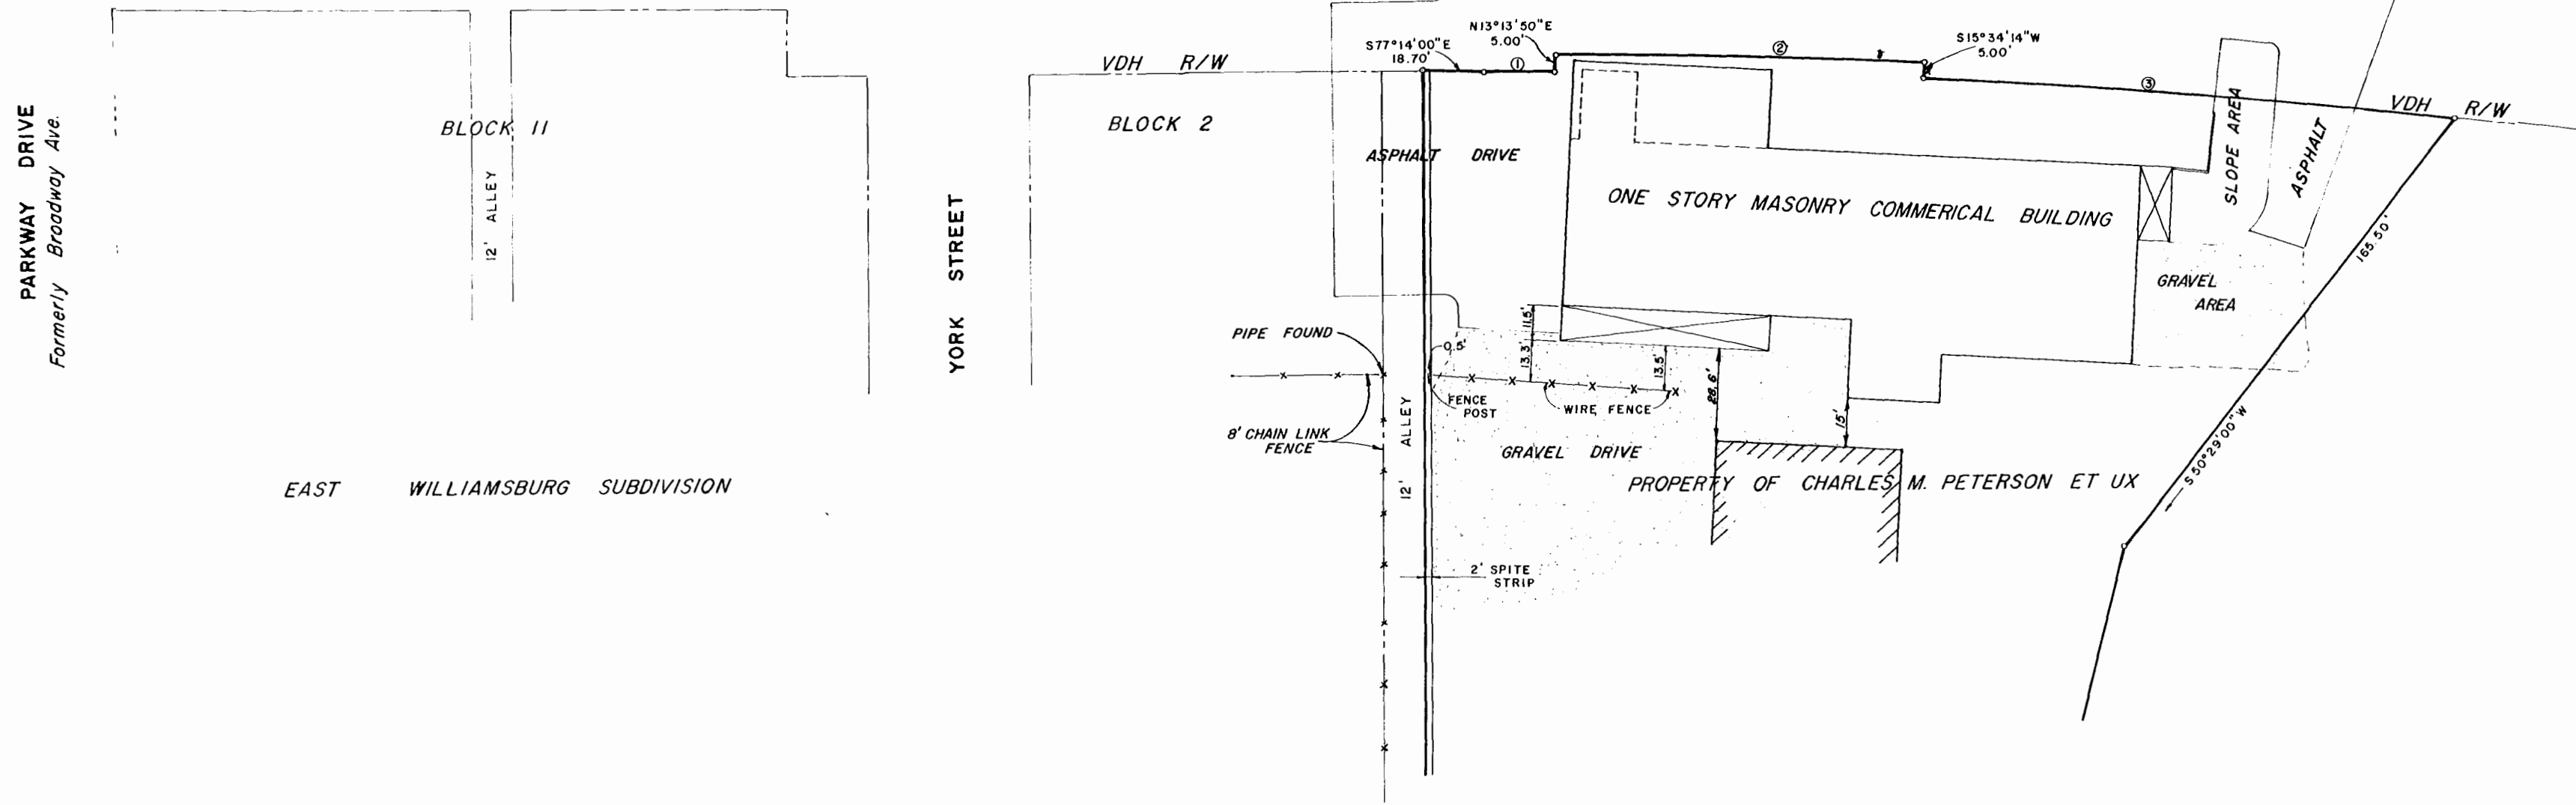

EAST WILLIAMSBURG SUBDIVISION

VDH R/W
BLOCK 2

VDH R/W

CURVE DATA	
①	②
Δ = 00° 27' 50"	Δ = 02° 20' 24"
R = 2794.79'	R = 2794.79'
L = 22.63'	L = 114.35'
C = 22.63'	C = 114.34'
CB = S77° 00' 05" E	CB = S75° 35' 58" E
③	
Δ = 03° 20' 08"	
R = 2794.79'	
L = 162.70'	
C = 162.68'	
CB = S72° 45' 40" E	

SCALE 1/2" = 25'

DRAWING OF PART OF THE CHARLES M. PETERSON PROPERTY LYING IN WILLIAMSBURG, VIRGINIA



WOODSON, LITTLEPAGE & DeYOUNG, INC.
ENGINEERS SURVEYORS PLANNERS
WILLIAMSBURG, VIRGINIA 23185

DRAWING No :2667
DEC. 22, 1976