

This Subdivision of Property of Busch Properties, Inc. James City County, Virginia, as the same appears on this plat is with free consent and in accordance with the desires of the undersigned Owner

Recorded 27th day of July, 1978 in BOOK 35 PAGE 26
D. B. No. 86, pages
John W. Clifton Clerk

BUSCH PROPERTIES, INC.

By Richard Baker

Attest Henry DeKnight

STATE OF VIRGINIA
CITY OF WILLIAMSBURG

TO WIT:

I, DAVID W. OTEN a Notary Public in and for the City and State aforesaid do hereby certify that Richard Baker & Anne D. Miller whose names are signed to the foregoing writing bearing date on the 11 day of June have acknowledged the same before me in my City and State aforesaid.

Given unto my hands this 27 day of July 1978

David W. Oten
Notary Public

CERTIFICATE OF APPROVAL

This Subdivision approved by the undersigned in accordance with existing subdivision regulations and may be committed to record

Date 7-27-78 William Clifton Agent of Governing Body

STATE OF VIRGINIA, COUNTY OF JAMES CITY

NOTE:
COORDINATES ARE IN FEET AND REFER TO VA. PLANE COORD. GRID SYSTEM, SOUTH ZONE.

STATE OF VIRGINIA, COUNTY OF JAMES CITY

In the Clerk's Office of the Circuit Court of the County of James City this 27th day of July, 1978. The map shown hereon was presented and admitted to the record as the law directs.

Teste _____, Clerk

Plat Book 35 Page 26


I certify that this plat of Subdivision was made by me at the direction of the owner, and that the subdivision is entirely within the boundaries of land covered by deed duly of record in the Clerk's Office of the Circuit Court of James City County, Virginia in the following Plat Book:
Plat Book 33, Page 72

This Subdivision as it appears on this plat conforms to the applicable regulations relating to the subdivision of land.

LANGLEY & McDONALD
By Langley E. Langley 7/14/78



PARCEL C
BUSCH PROPERTIES, INC.
BUSCH CORPORATE CENTER, WILLIAMSBURG
(P.B. 33, P. 72)

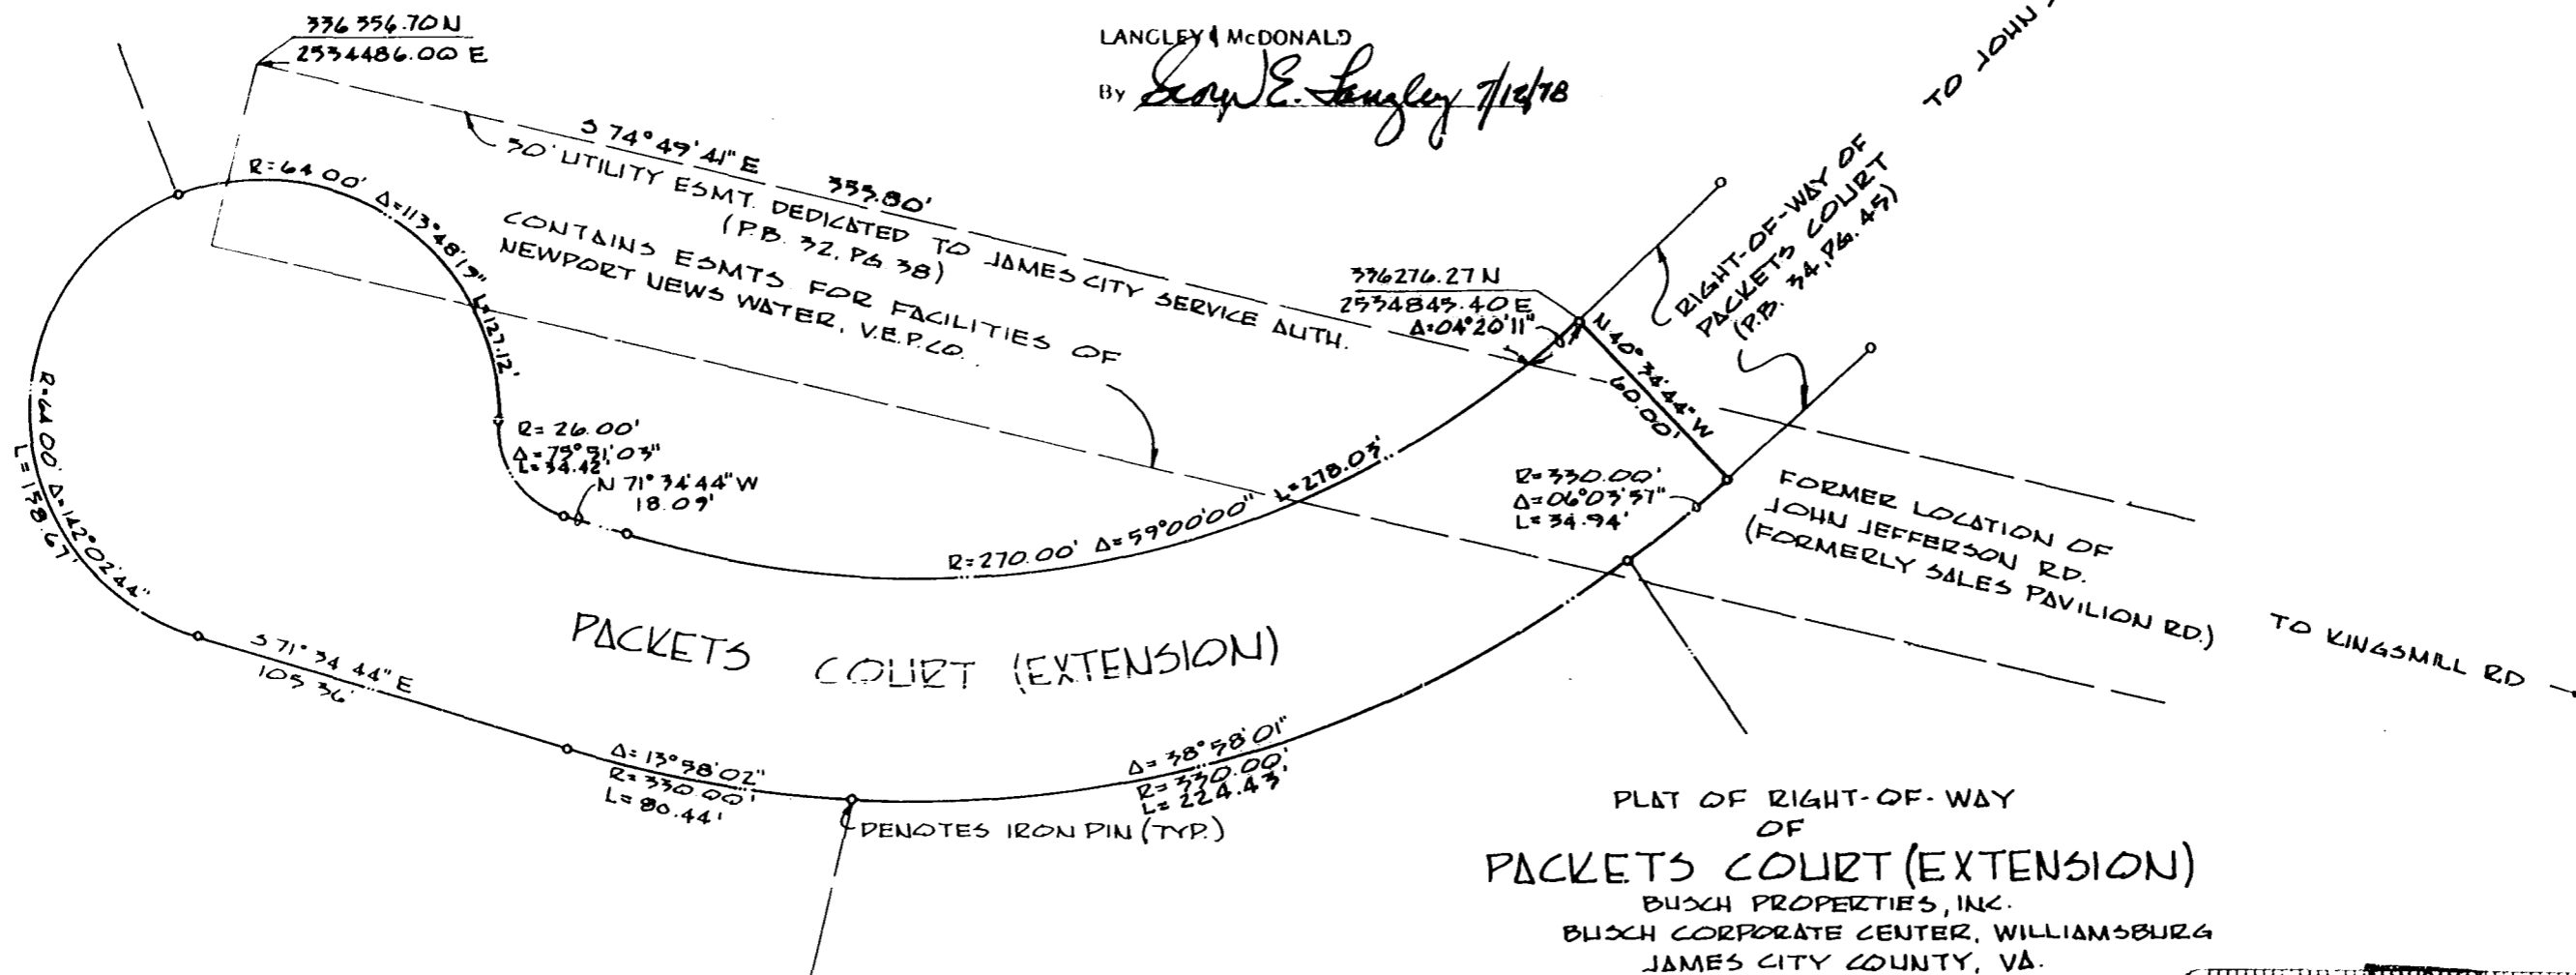

PLAT OF RIGHT-OF-WAY OF
PACKETS COURT (EXTENSION)

BUSCH PROPERTIES, INC.
BUSCH CORPORATE CENTER, WILLIAMSBURG
JAMES CITY COUNTY, VA.

SCALE: 1"=40' DATE: JULY 11, 1978

LANGLEY & McDONALD
CONSULTING ENGINEERS
VIRGINIA BEACH, VA.

