


NOTE: BOUNDARY DATA TAKEN FROM PLAT OF WILLIAMSBURG REDEVELOPMENT & HOUSING AUTHORITY BY SPEARMAN & ASSOCIATES, INC. DATED MAY 24, 1978. (REV. 10-11-78) (REV. 10-18-78)

NOTE: PARCELS "D" & "E" ARE SHOWN FOR POSSIBLE FUTURE R/W ACQUISITION BUT ARE NOT INCLUDED IN THIS TRANSACTION.

CURVE DATA
 Δ = 00°-07'-48"
 R = 1170.92'
 L = 2.66'
 T = 1.33'
 CH BRG = 567°-30'-29" W

PARCEL	GRANTOR	AREA
"B"	WMSBG REDEVELOPMENT & HOUSING AUTHORITY	0.092 AC.
"C"	A J E L CORPORATION	0.092 AC.

3:08 P.M.
 Recorded 15th day of Dec 1978
 in
 D. B. No. 57 pages 380
 J. C. C. Clerk

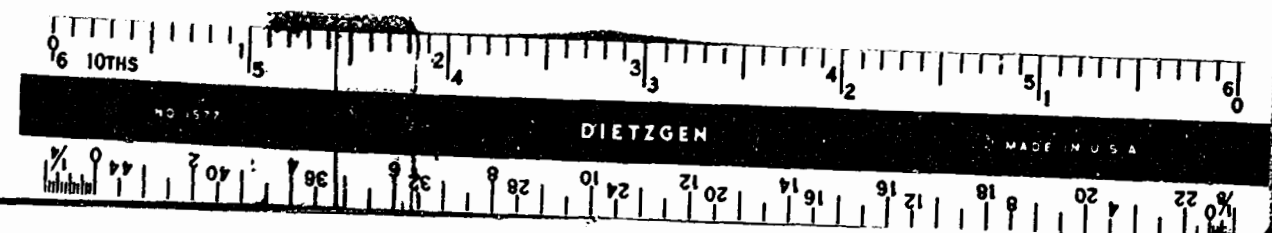

REVISED 10-23-78
 REVISED 10-11-78

CITY OF WILLIAMSBURG			
PLAT SHOWING 50' RIGHT OF WAY TO BE ACQUIRED FROM WILLIAMSBURG REDEVELOPMENT & HOUSING AUTHORITY & THE A.J.E.L. CORPORATION			
SCALE	DATE	DRAWN BY PLAN No.	
1" = 40'	AUG. 30, 1978	S. Martin	23-885