


AREA TO BE ACQUIRED

PARCEL #	OWNER	ACREAGE
①	SPRING ROAD APTS. INC.	0.41029 AC.
②	LAWSON & INGRAM	0.081258 AC.
③	AMERICAN HELLENIC EDUCATIONAL PROGRESSIVE ASSOC.	0.143843 AC.
④	NICOLE, LTD.	0.073958 AC.
⑤	NELSON	0.032165 AC.
⑥	A J & L CORP.	0.522791 AC.
⑦	WILLIAMSBURG REDEVELOPMENT & HOUSING AUTHORITY	0.151 AC.

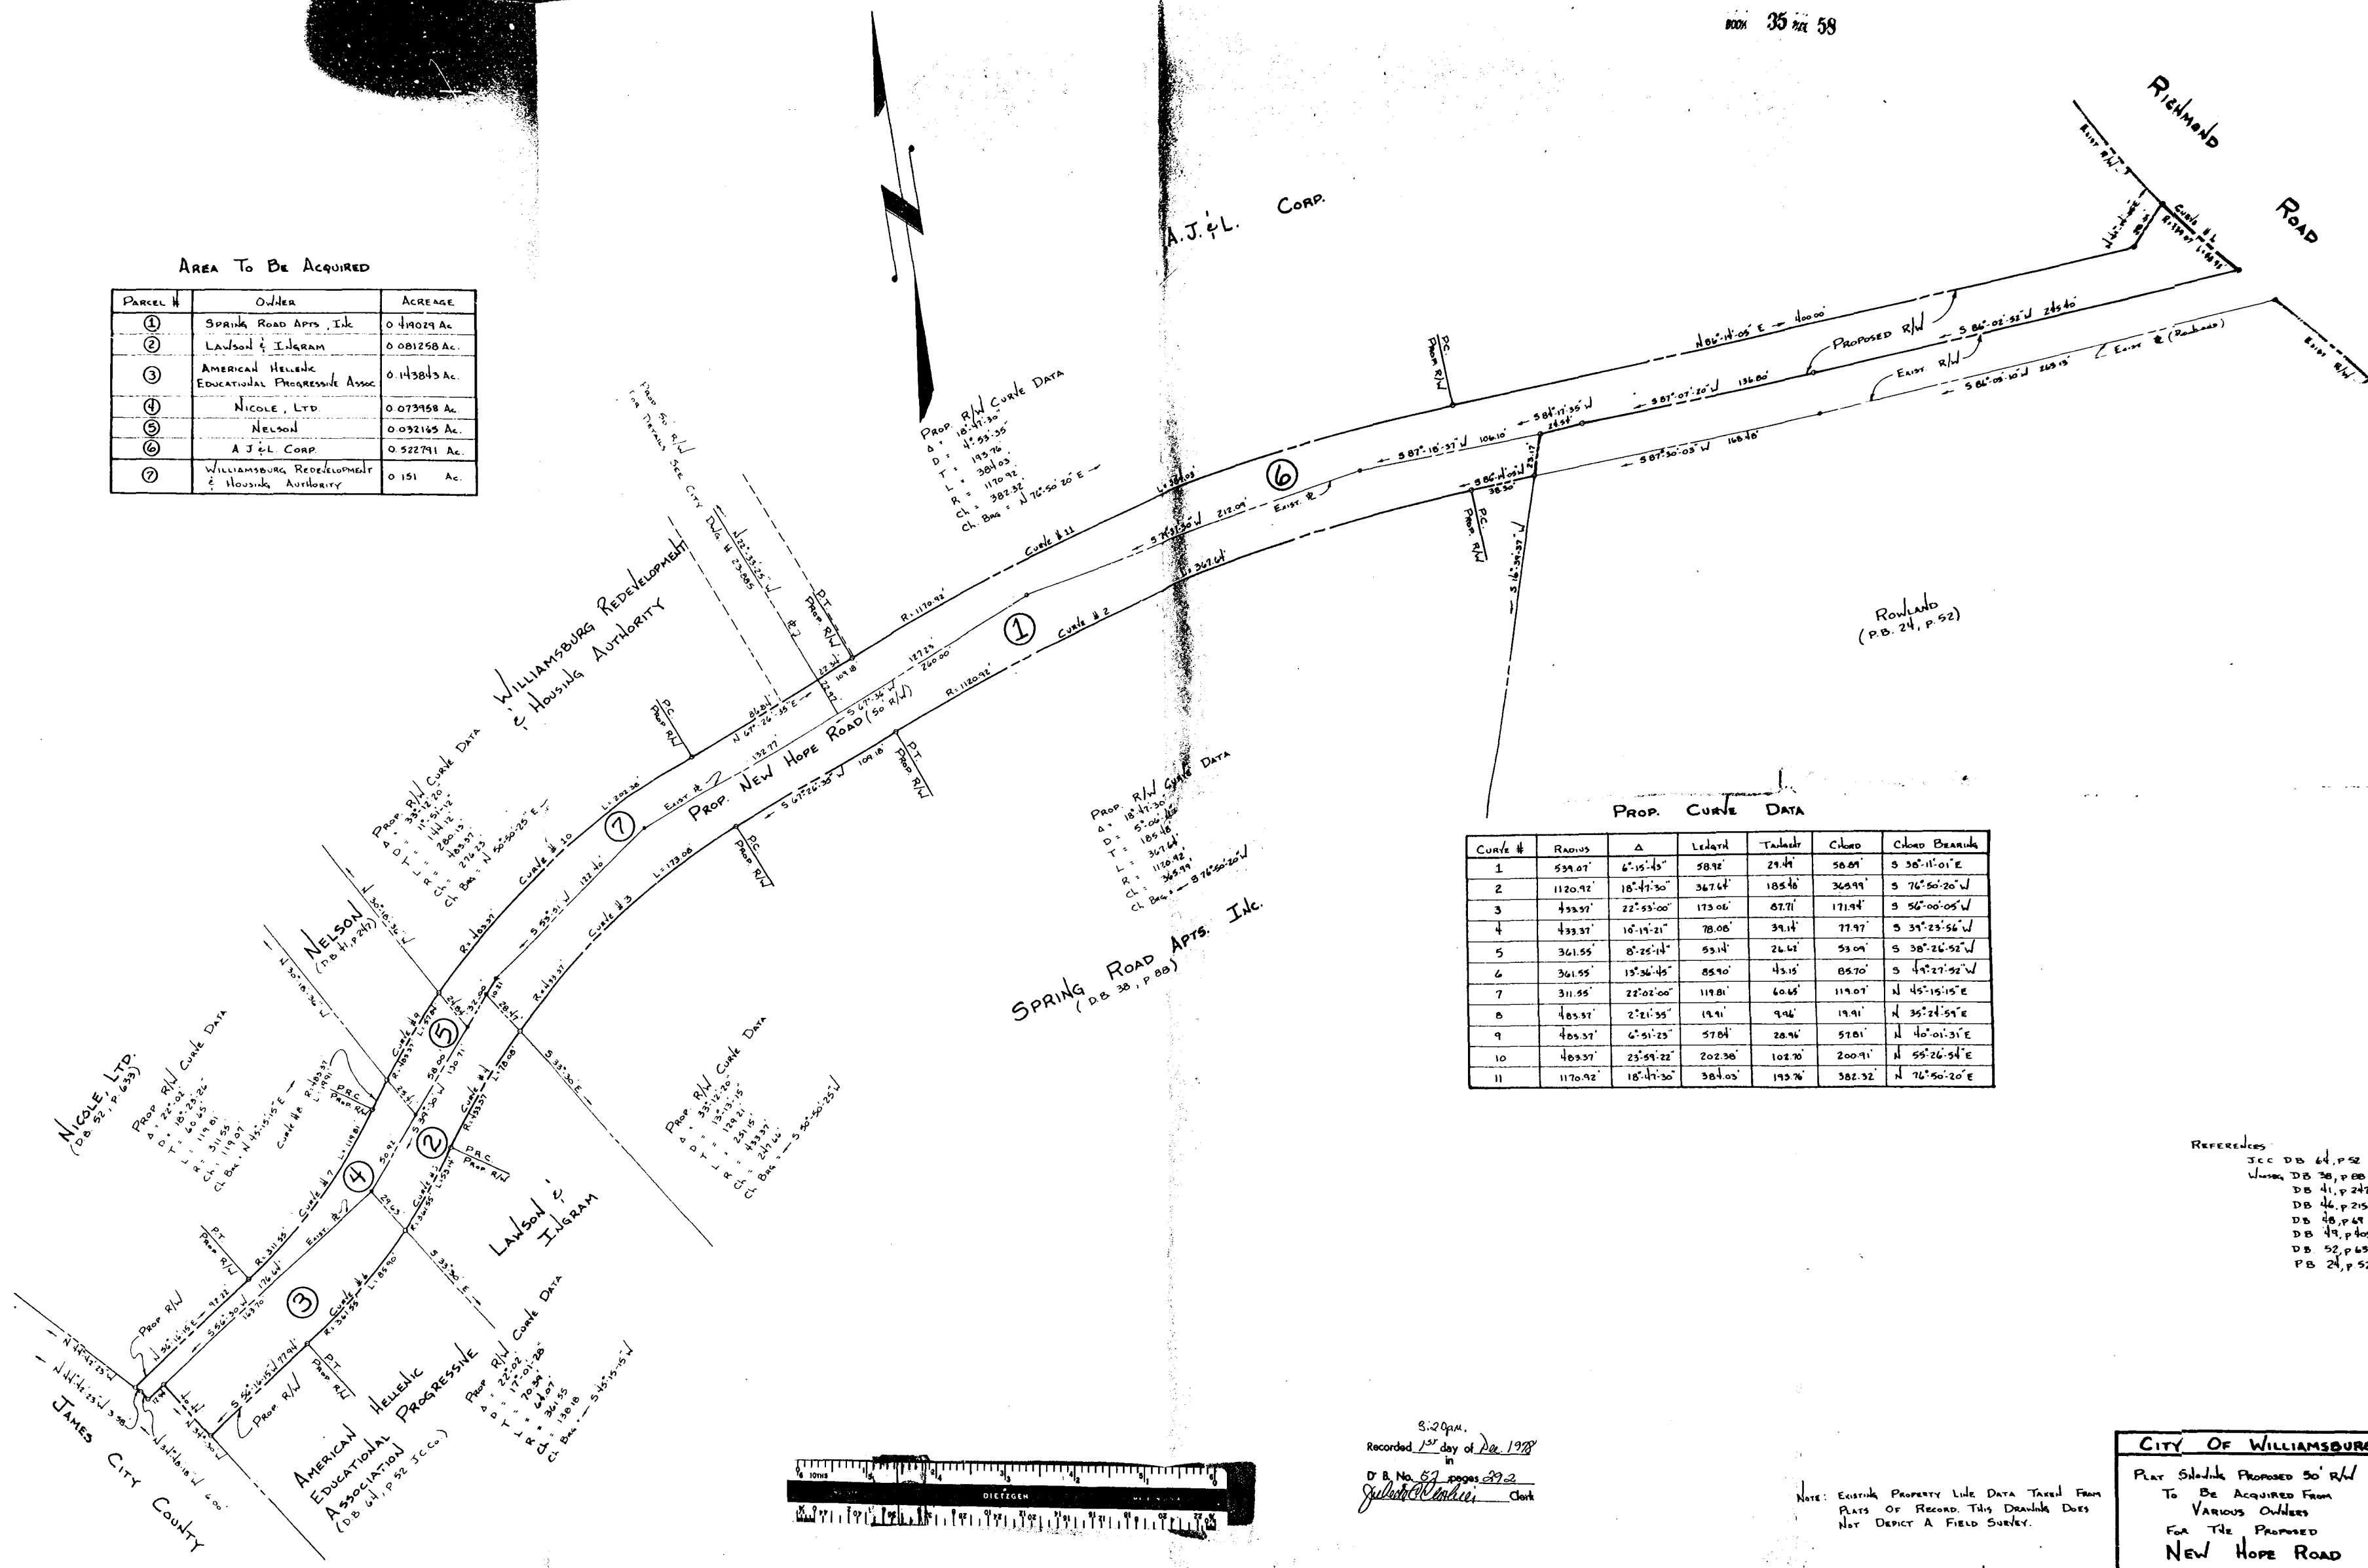

PROP. CURVE DATA

Curve #	RADIUS	Δ	LENGTH	TANGENT	CHORD	CHORD BEARING
1	594.07'	6°-15'-45"	58.92'	29.44'	50.89'	S 36°-11'-01" E
2	1120.92'	18°-47'-30"	367.64'	185.46'	365.99'	S 76°-50'-20" W
3	452.57'	22°-55'-00"	173.06'	67.71'	171.94'	S 56°-00'-05" W
4	433.37'	10°-19'-21"	78.06'	39.14'	77.97'	S 39°-23'-56" W
5	361.55'	8°-25'-14"	55.14'	26.61'	53.09'	S 38°-26'-52" W
6	361.55'	15°-36'-45"	85.90'	43.15'	85.70'	S 49°-27'-52" W
7	311.55'	22°-02'-00"	119.81'	60.65'	119.07'	N 45°-15'-15" E
8	485.37'	2°-21'-35"	19.91'	9.96'	19.91'	N 35°-24'-59" E
9	485.37'	6°-51'-25"	57.84'	28.96'	57.81'	N 40°-01'-31" E
10	485.37'	23°-59'-22"	202.36'	102.70'	200.91'	N 55°-26'-54" E
11	1170.92'	18°-47'-30"	384.05'	193.76'	382.32'	N 76°-50'-20" E

- REFERENCES
- J.C.C. DB 64, P. 52
  - Wilson DB 30, P. 88
  - DB 41, P. 247
  - DB 46, P. 215
  - DB 48, P. 67
  - DB 49, P. 405
  - DB 52, P. 659
  - PB 24, P. 52

3:20 PM.  
 Recorded 1<sup>st</sup> day of Dec. 1978  
 in  
 D. B. No. 57 pages 29, 2  
 Julian R. ... Clerk



NOTE: EXISTING PROPERTY LINE DATA TAKEN FROM PLATS OF RECORD. THIS DRAWING DOES NOT DEPICT A FIELD SURVEY.

**CITY OF WILLIAMSBURG**

PLAT SHOWING PROPOSED 50' R/W TO BE ACQUIRED FROM VARIOUS OWNERS FOR THE PROPOSED NEW HOPE ROAD

DATE: July 2, '78  
 DRAWN BY: J. M. ...  
 SCALE: 1"=40'  
 PLAT # 23-880

REVISED 10-23-78  
 REVISED 10-11-78