


CITY OF WILLIAMSBURG
KIWANIS PARK

PARCEL TO BE ACQUIRED BY
THE CITY OF WILLIAMSBURG
14.249902 ACRES

REFERENCES:
DEED BOOK 45, p 14
PLAT BOOK 19, p 28

4.29 p.M.
Recorded 27th day of Feb 1979
in
D. B. No. 57, pages 450
Juliette C. Clifton, Clerk
By Claudia H. Blake, Dep. Clerk

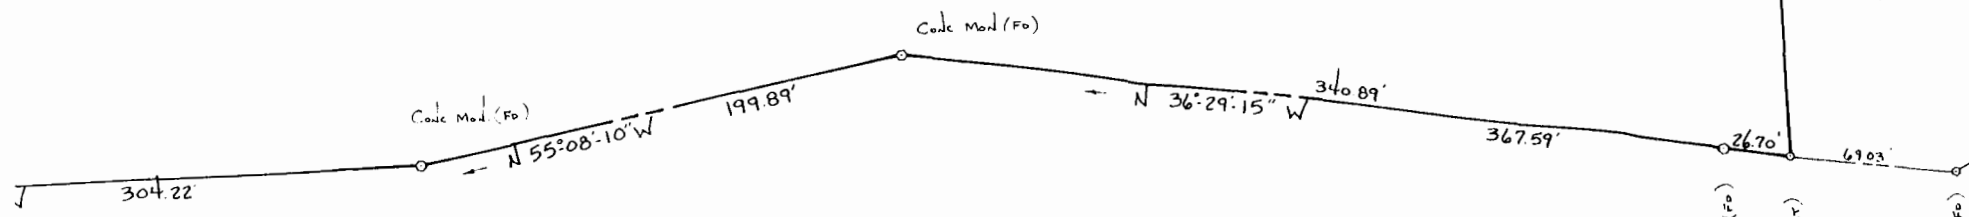

COMMONWEALTH OF VIRGINIA
EASTERN STATE HOSPITAL



CITY OF WILLIAMSBURG

PLAT SHOWING A SURVEY OF
LAND TO BE ACQUIRED FROM
ROBERT T. CASEY,
CARLTON D. CASEY &
CALVIN L. CASEY
BY THE CITY OF WILLIAMSBURG
FOR THE EXPANSION OF KIWANIS PARK

SCALE 1" = 50'	DATE OCT 12, 1978	DRAWN BY J. Martin	PLAN NO. 23 887
-------------------	----------------------	-----------------------	--------------------

FIELD BOOK #47

Revised Nov 7, 1978