


ST. GEORGE

BOBY. 35 PAGE 77



NOW OR FORMERLY ARMISTEAD

GREENSPRING

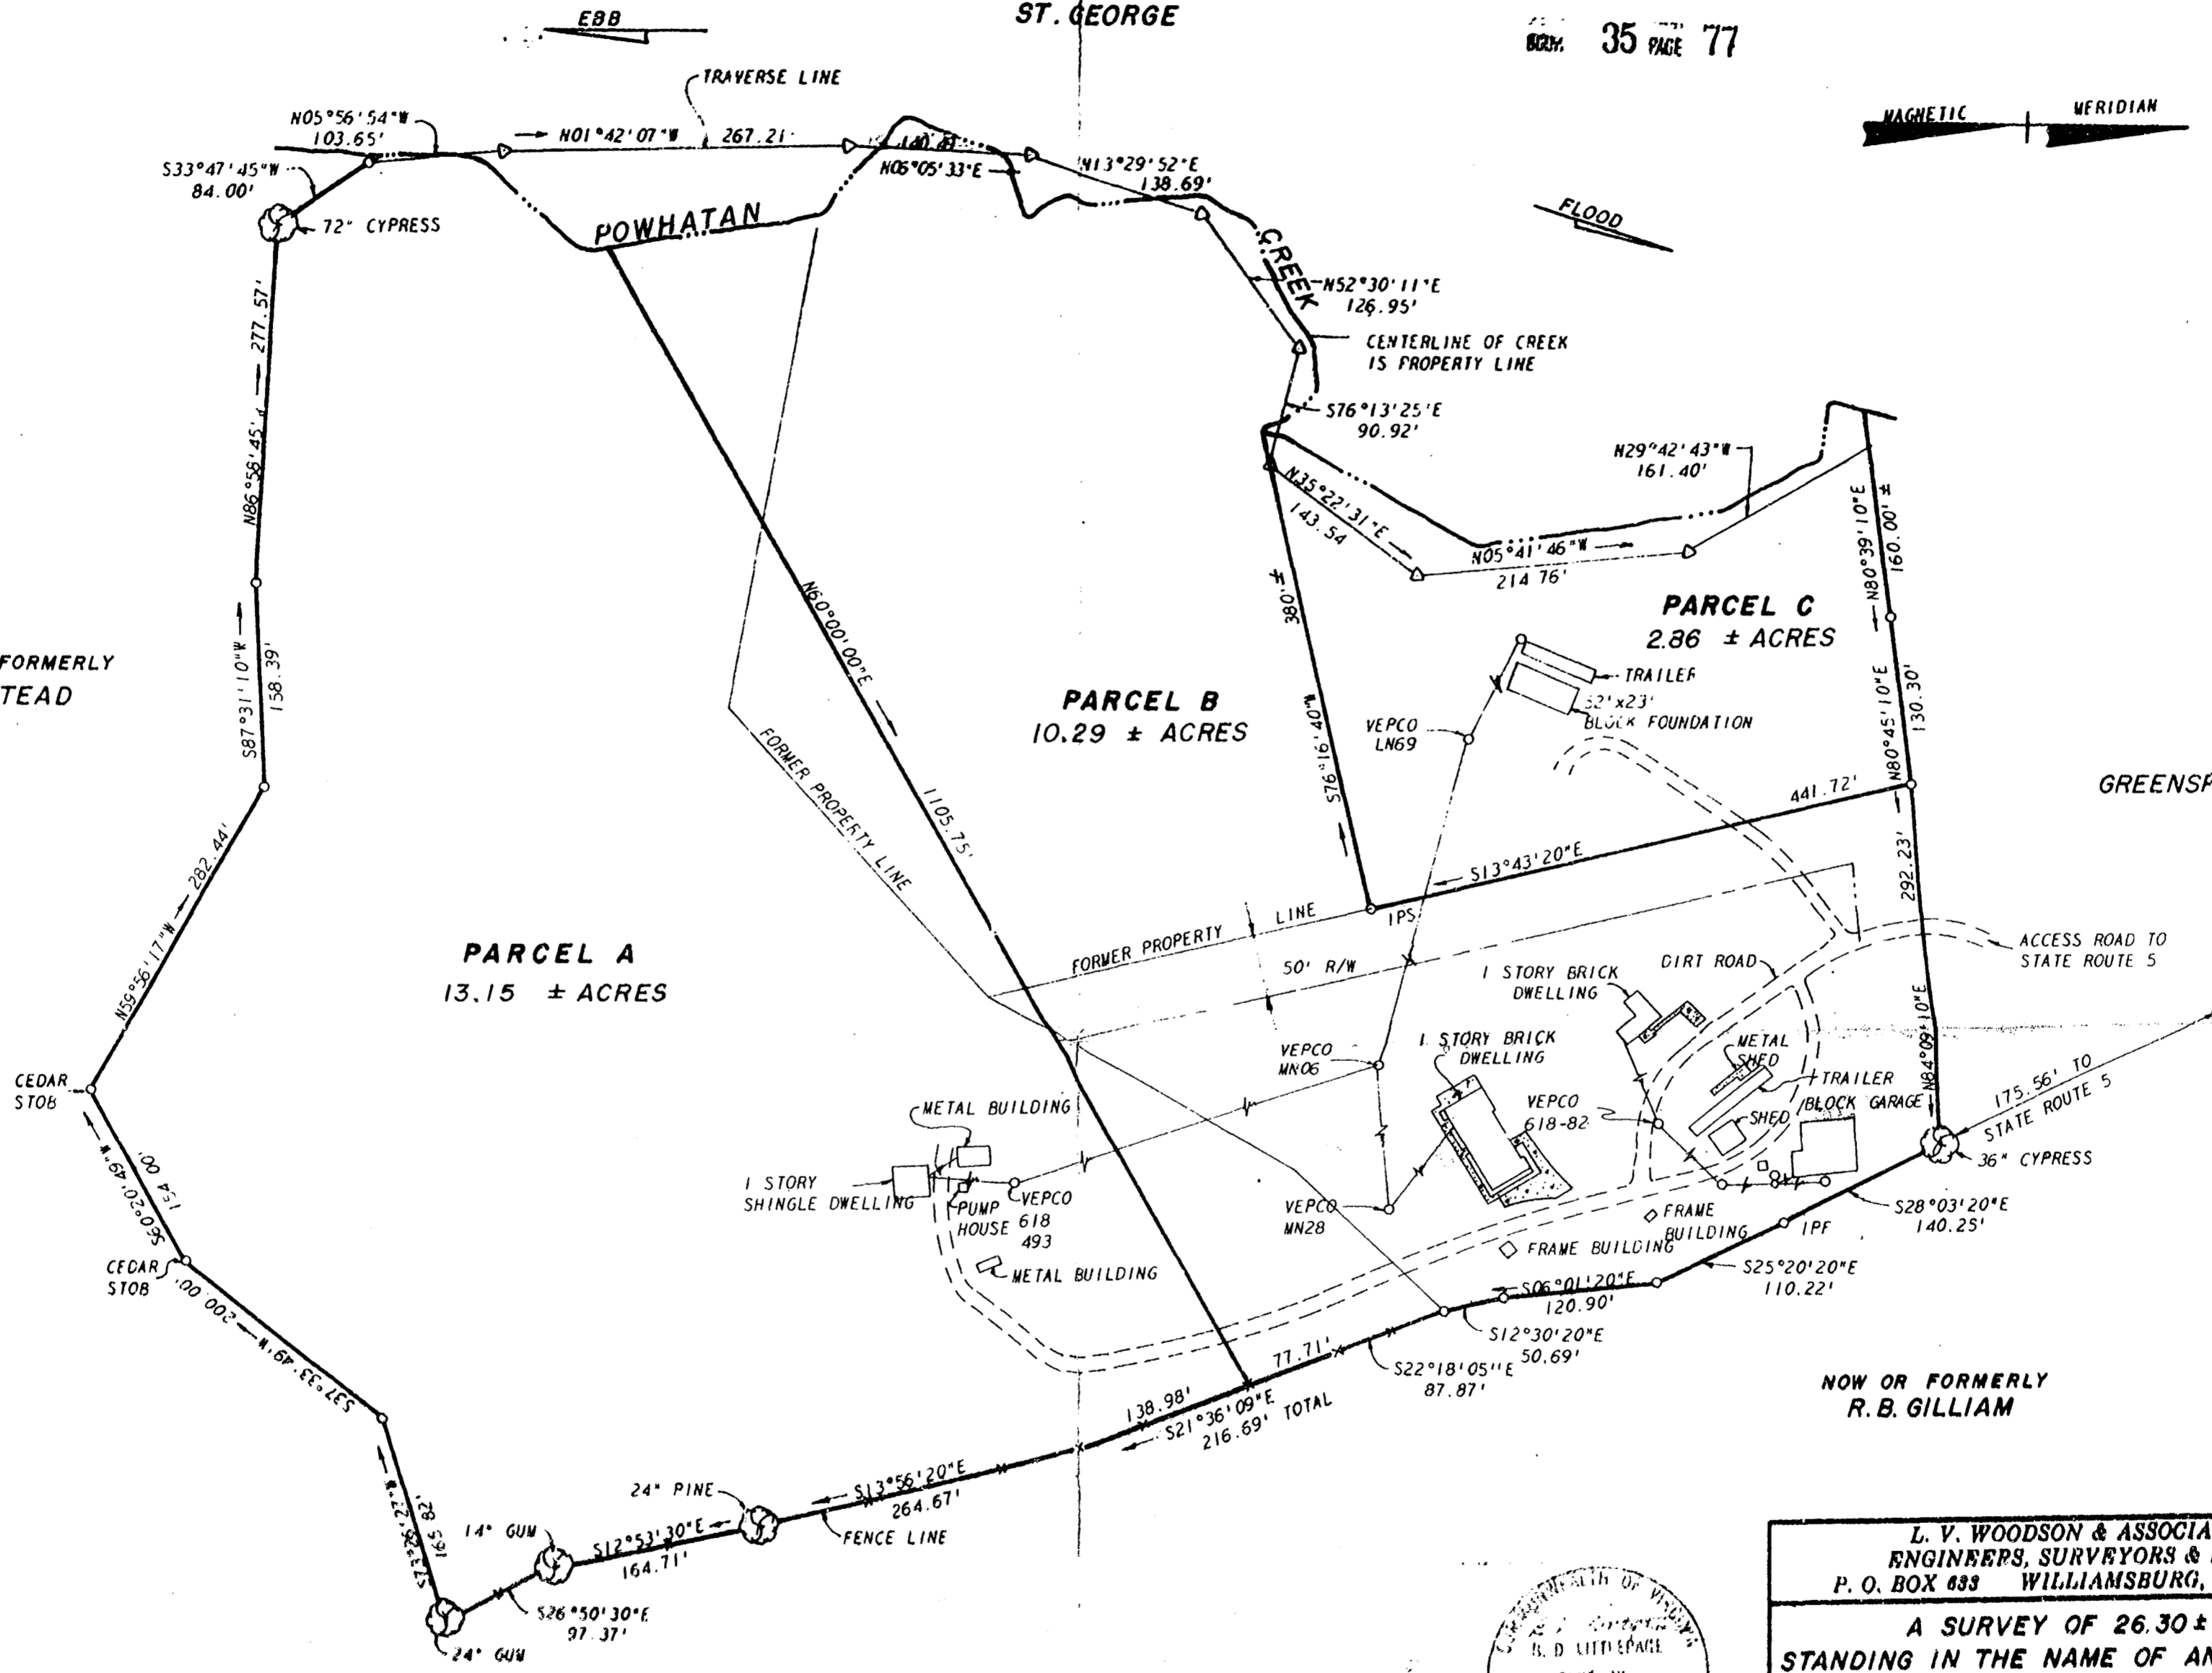


PARCEL A
13.15 ± ACRES

PARCEL B
10.29 ± ACRES

PARCEL C
2.86 ± ACRES

NOW OR FORMERLY
R. B. GILLIAM

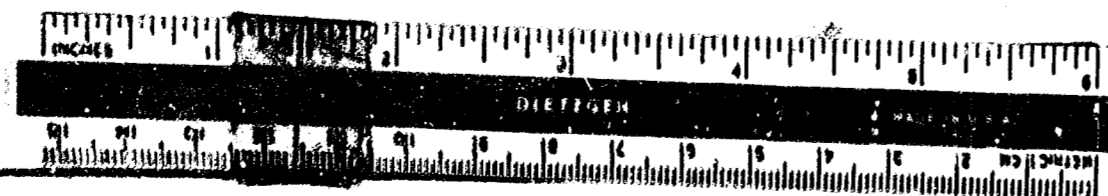

Recorded 26th day of April 1979
By *Chas. D. Little*
B. S. No. 29 pages 62P
Hubert C. Walker Clerk



L. V. WOODSON & ASSOCIATES INC. ENGINEERS, SURVEYORS & PLANNERS P. O. BOX 688 WILLIAMSBURG, VIRGINIA 23188	
A SURVEY OF 26.30 ± ACRES STANDING IN THE NAME OF ANNA & ROY NIXON, SHELIA NIXON & FRITZ RIESGAARD LYING IN JAMESTOWN DISTRICT JAMES CITY COUNTY, VIRGINIA	
SCALE: 1" = 100'	DWG. 1694
DATE: APRIL 1, 1979	