

STATE OF VIRGINIA, COUNTY OF JAMES CITY

In the Clerk's Office of the Circuit Court of the County of James City this 3rd day of July, 1979. The map shown hereon was presented and admitted to the record as the law directs.

Teste Juliette C. Cochran, Clerk
Plat Book 35 Page, 85


This Subdivision of Property of Louis C. Goodfarb, as the same appears on this plat is with free consent and in accordance with the desires of the undersigned Owner.

OWNER: Mr. Goodfarb
STATE OF VIRGINIA TO WIT:
CITY OF VIRGINIA BEACH
I, WALTER N. ALWOOD a Notary Public in and for the City and State aforesaid, do hereby certify that LOUIS C. GOODFARB whose names are signed to the foregoing writing bearing date on the 2nd day of July have acknowledged the same before me in my City and State aforesaid.

Given unto my hands this 2nd day of July 1979.
Walter N. Alwood
Notary Public

NOW OR FORMERLY
LOUIS C. GOODFARB
PB. 34 PG. 44

SITE 20A
PB. 34, PG. 25

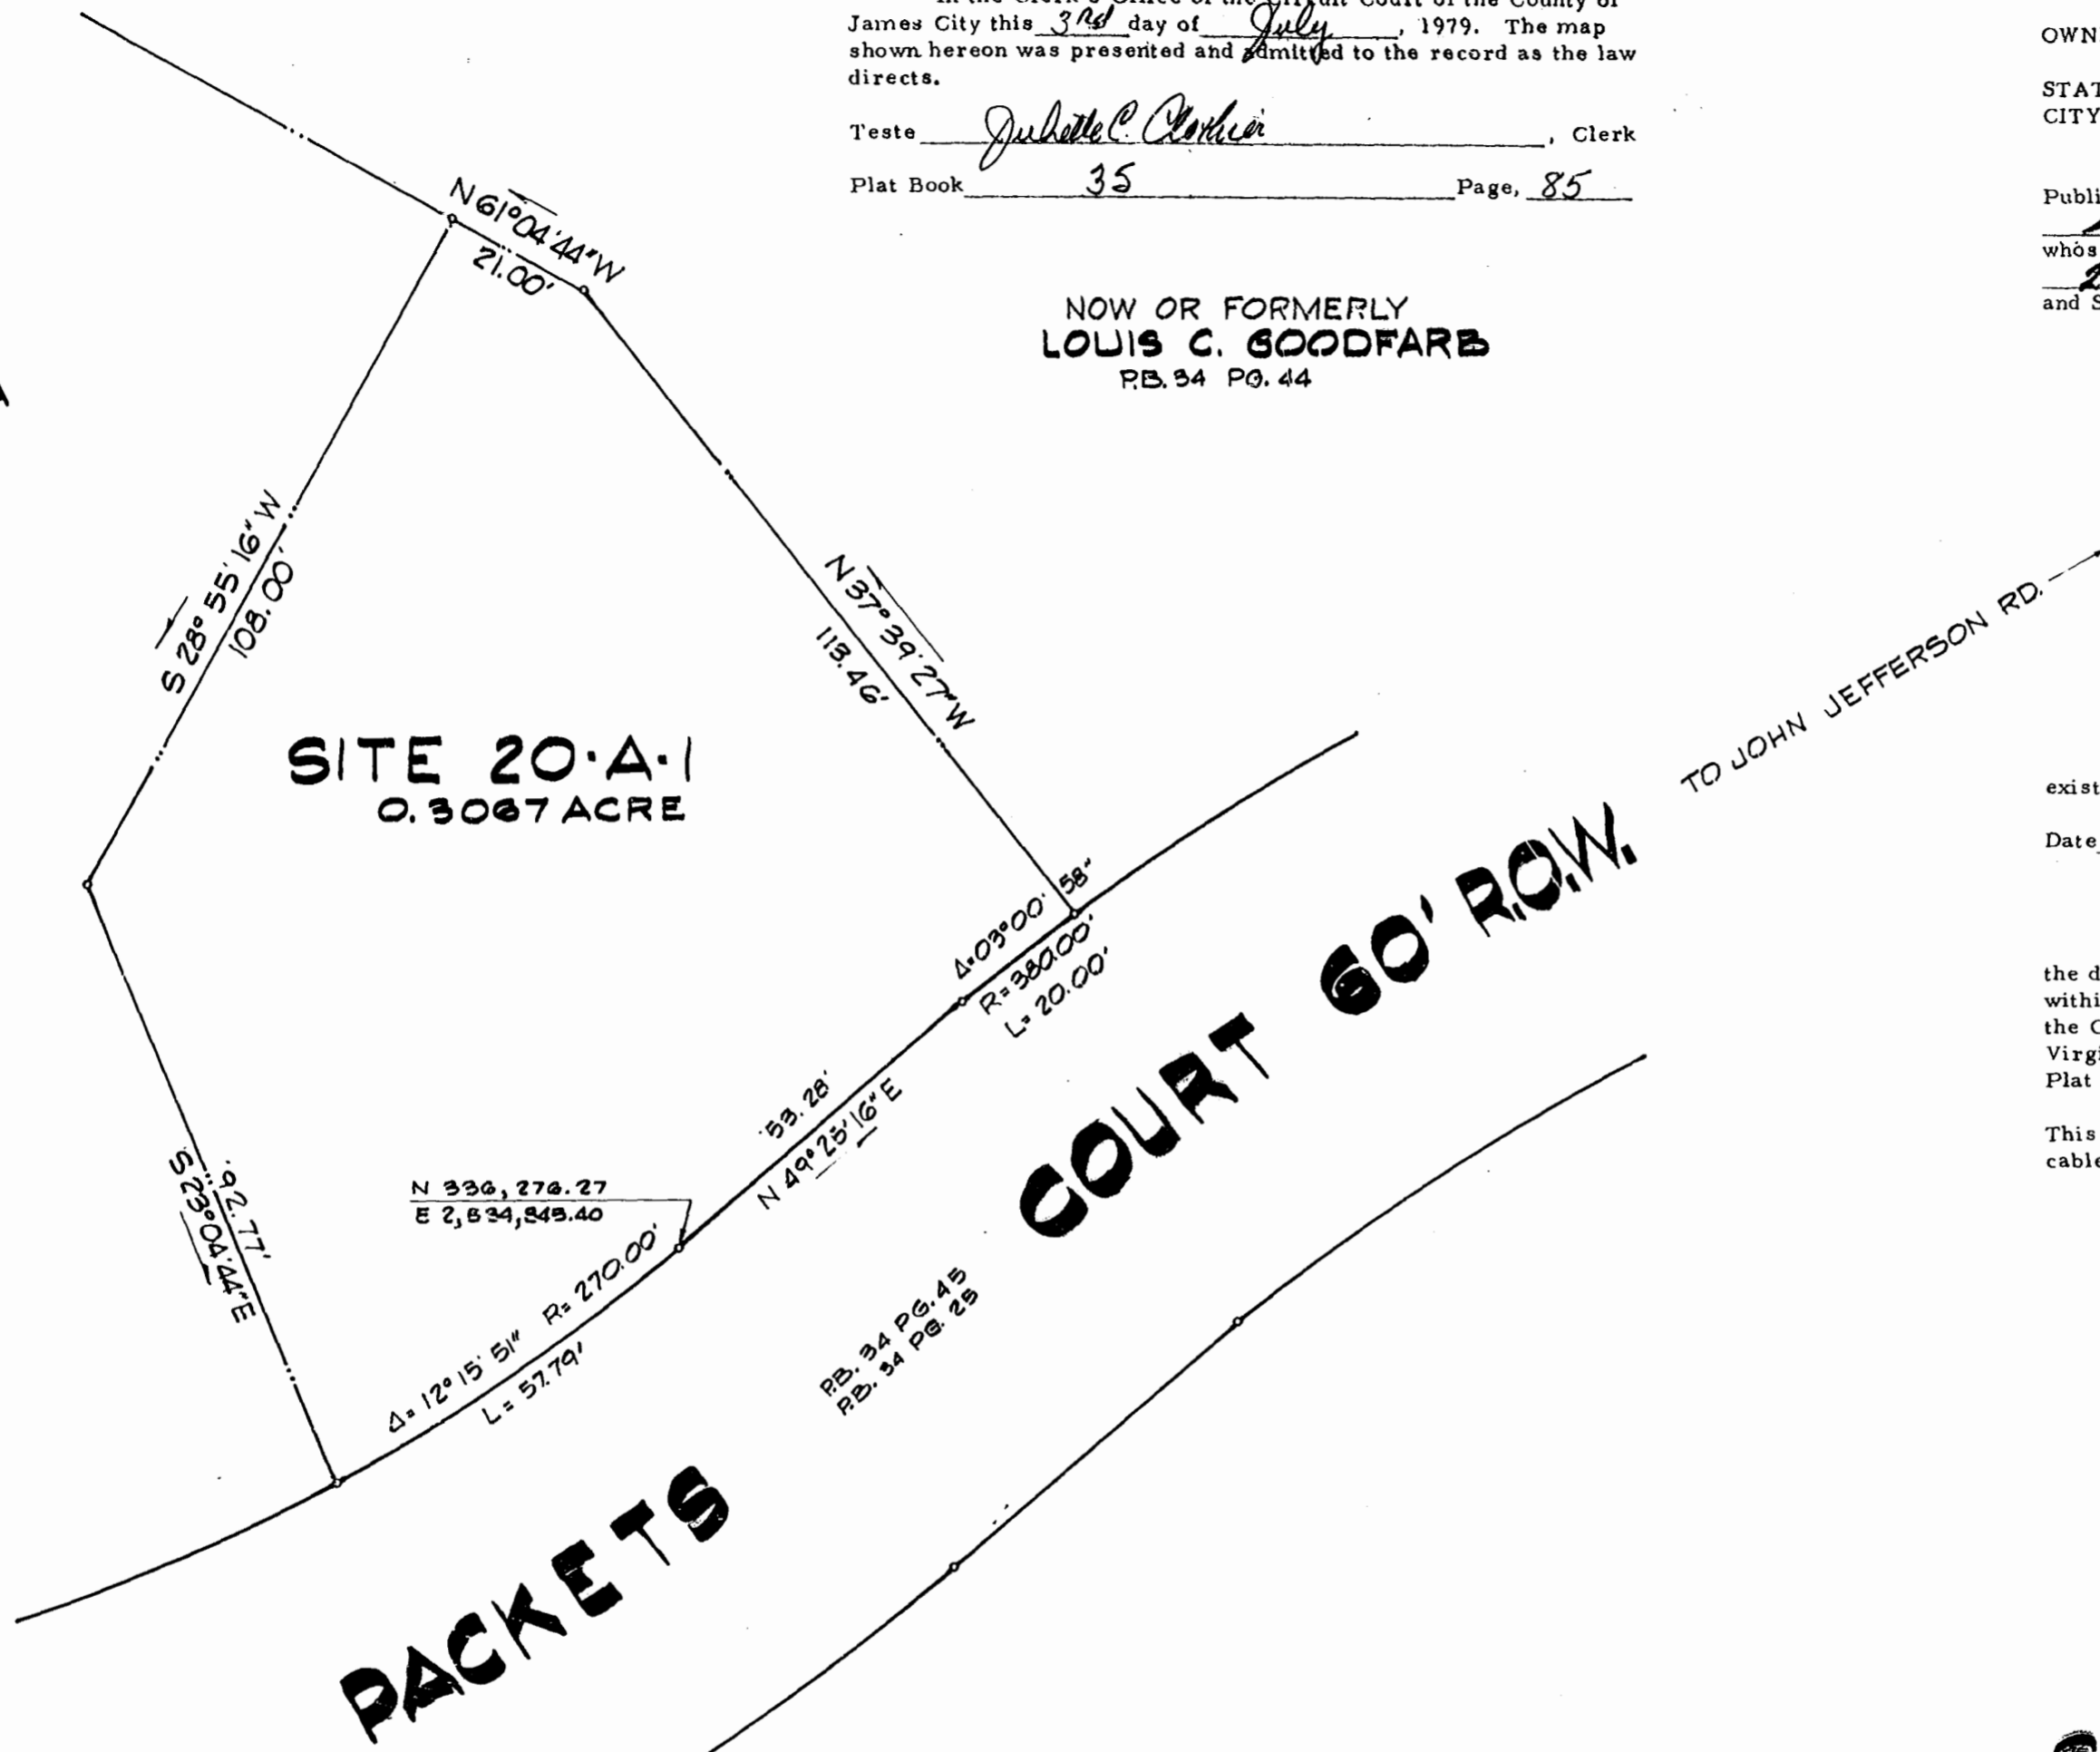

CERTIFICATE OF APPROVAL

This Subdivision approved by the undersigned in accordance with existing subdivision regulations and may be committed to record.

Date 7/2/79 John F. Hill Agent of Governing Body
STATE OF VIRGINIA, COUNTY OF JAMES CITY

I certify that this plat of Subdivision was made by me at the direction of the owner, and that the subdivision is entirely within the boundaries of land covered by deed duly of record in the Clerk's Office of the Circuit Court of James City County, Virginia in the following Plat Book:
Plat Book 34, Page 25

This Subdivision as it appears on this plat conforms to the applicable regulations relating to the subdivision of land.



LANGLEY AND McDONALD



By John F. Hill [Signature]

PACKETS

COURT 60' ROW

NOTES:

- 1. COORDINATES ARE IN FEET AND REFER TO VA. PLANE COORD. GRID SYS. SOUTH ZONE.

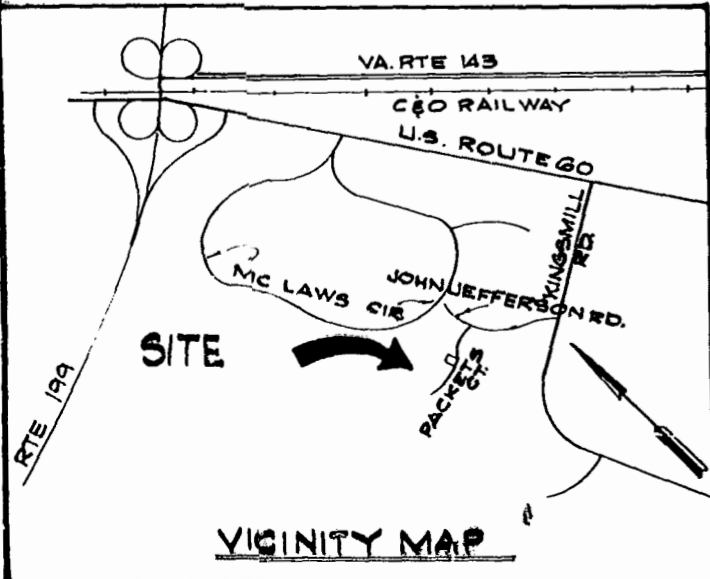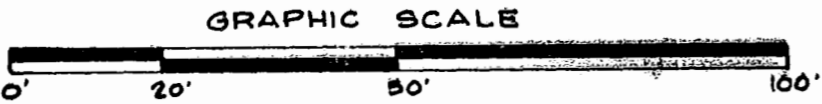

PLAT OF
SITE 20-A-1
BEING A SUBDIVISION OF
SITE 20A
PB 34 P 25 JAMES CITY COUNTY, VA.
PROPERTY OF
LOUIS C. GOODFARB
T/A VIRBY REALTY

JUNE 20, 1979 SCALE: 1" = 20'

LANGLEY and McDONALD
ENGINEERS · PLANNERS · SURVEYORS
VIRGINIA BEACH · VIRGINIA