

This plat is on the property of Busch Properties, Inc. James City County, Virginia, as the same appears on this plat with free consent and in accordance with the desires of the undersigned Owner.

I certify that this plat of Subdivision was made by me at the direction of the owner, and that the subdivision is entirely within the boundaries of land covered by deed duly of record in the Clerk's Office of the Circuit Court of James City County, Virginia in the following Plat Book: Plat Book 33, Page 72

PLAT 35 ME 86

CERTIFICATE OF APPROVAL

This subdivision approved by the undersigned in accordance with existing subdivision regulations and may be commenced to record.

Date *7/17/79* Clerk of Court *[Signature]*


STATE OF VIRGINIA, COUNTY OF JAMES CITY



BUSCH PROPERTIES, INC.
 By *W. Randolph Baker* President
 Attest *John C. Marty Jr.* Asst. Secretary
 STATE OF *Missouri*
 CITY OF *St. Louis* TO WIT:

I, *Christine M. Randall* a Notary Public in and for the City and State aforesaid do hereby certify that *W. Randolph Baker* whose name is signed to the foregoing writing bearing date on the *28* day of *June* have acknowledged the same before me in my City and State aforesaid.
 Given unto my hands this *28* day of *June*
Christine M. Randall
 Notary Public

LANGLEY & McDONALD
 By *[Signature]* 4/1/79

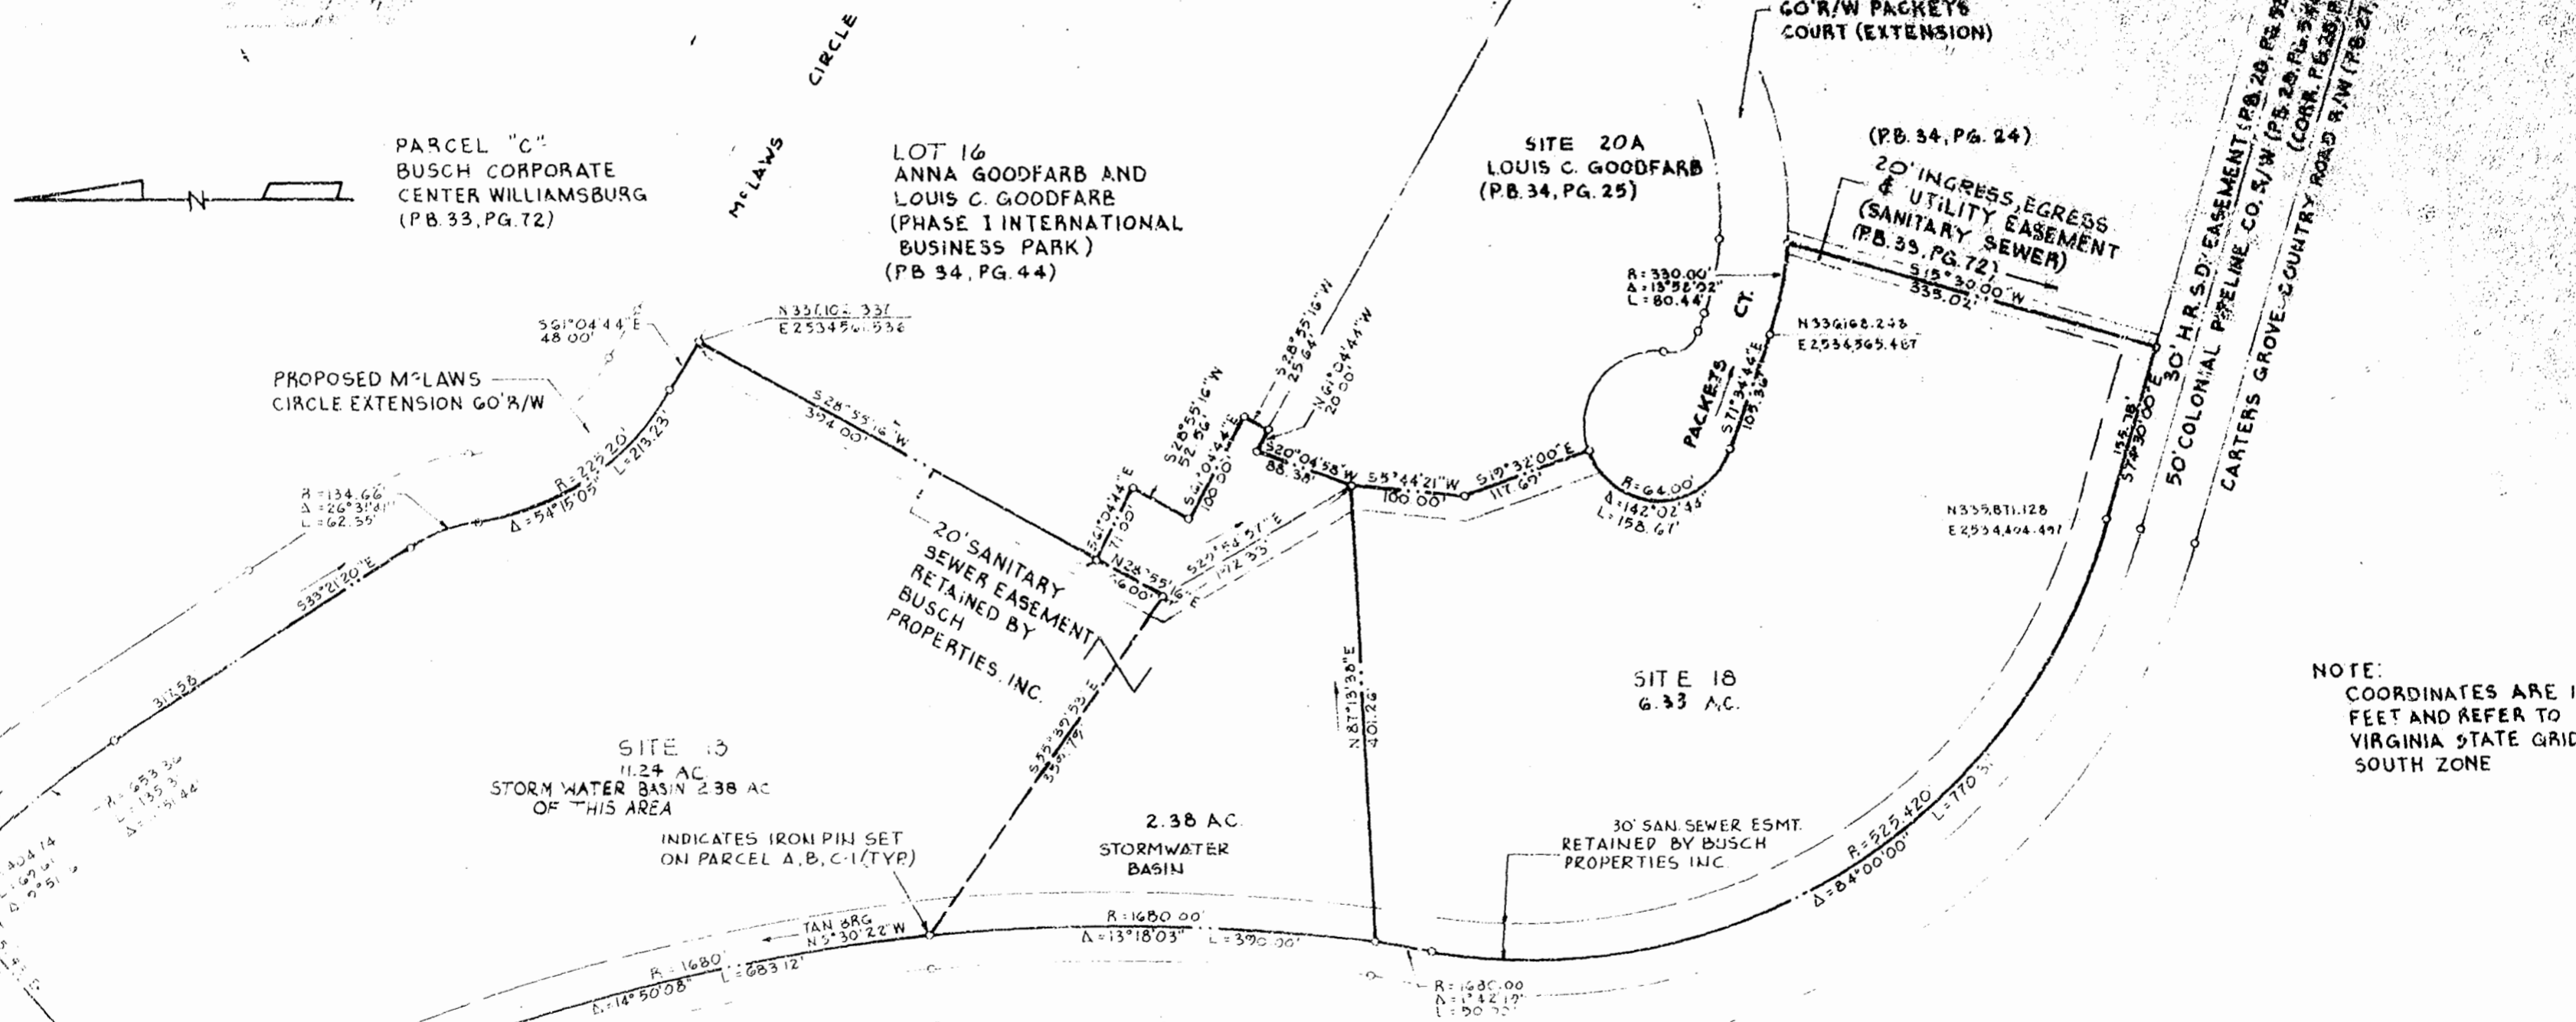


NOTE: COORDINATES ARE IN FEET AND REFER TO VIRGINIA STATE GRID, SOUTH ZONE

BUSCH CORPORATE CENTER-WILLIAMSBURG PLAT OF SITE 13, AND 18 TO BE CONVEYED TO LOUIS C. GOODFARB TRADING AS VIRBY REALTY COMPANY

FROM BUSCH PROPERTIES INC. JAMES CITY COUNTY, VIRGINIA SCALE 1"=100' JUNE 1, 1979
 LANGLEY & McDONALD CONSULTING ENGINEERS VIRGINIA BEACH VIRGINIA

STATE OF VIRGINIA, COUNTY OF JAMES CITY
 In the Clerk's Office of the Circuit Court of the County of James City this *17th* day of *July*, 1979. The map shown hereon was presented and admitted to the record as the law direct.
 Teste *J.C. Clazini, Clerk*
 By: *Claudia St. Johns, Dep.* Clerk
 Plat Book *35* Page, *86*
 Deed Book *195* page *833* Recorded *1:20 P.M.*

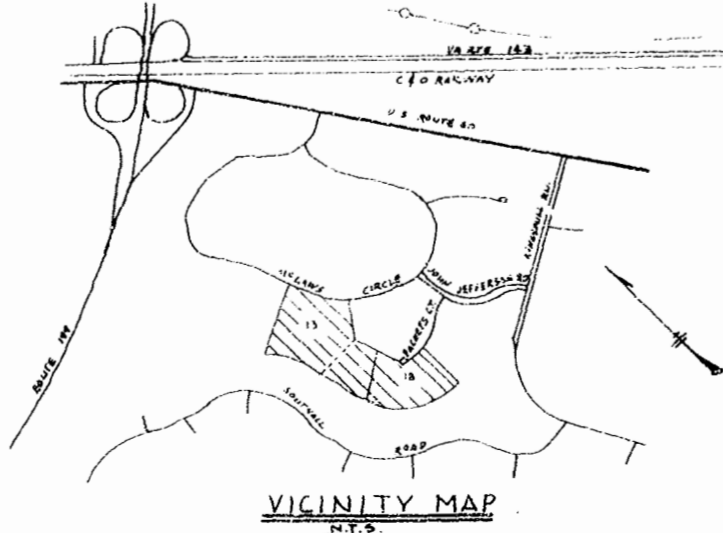

REVISED: 6/22/79
 REVISED: 6/21/79

