


LEGEND

- 52-3 100 TAX PARCEL NUMBER
- PP (POWER POLE)
- IPF (IRON PIPE FOUND)
- △ UG TEL (UNDERGROUND TELEPHONE MANHOLE)
- WH (WATER HYDRANT)
- ⊕ Fire Hydrant

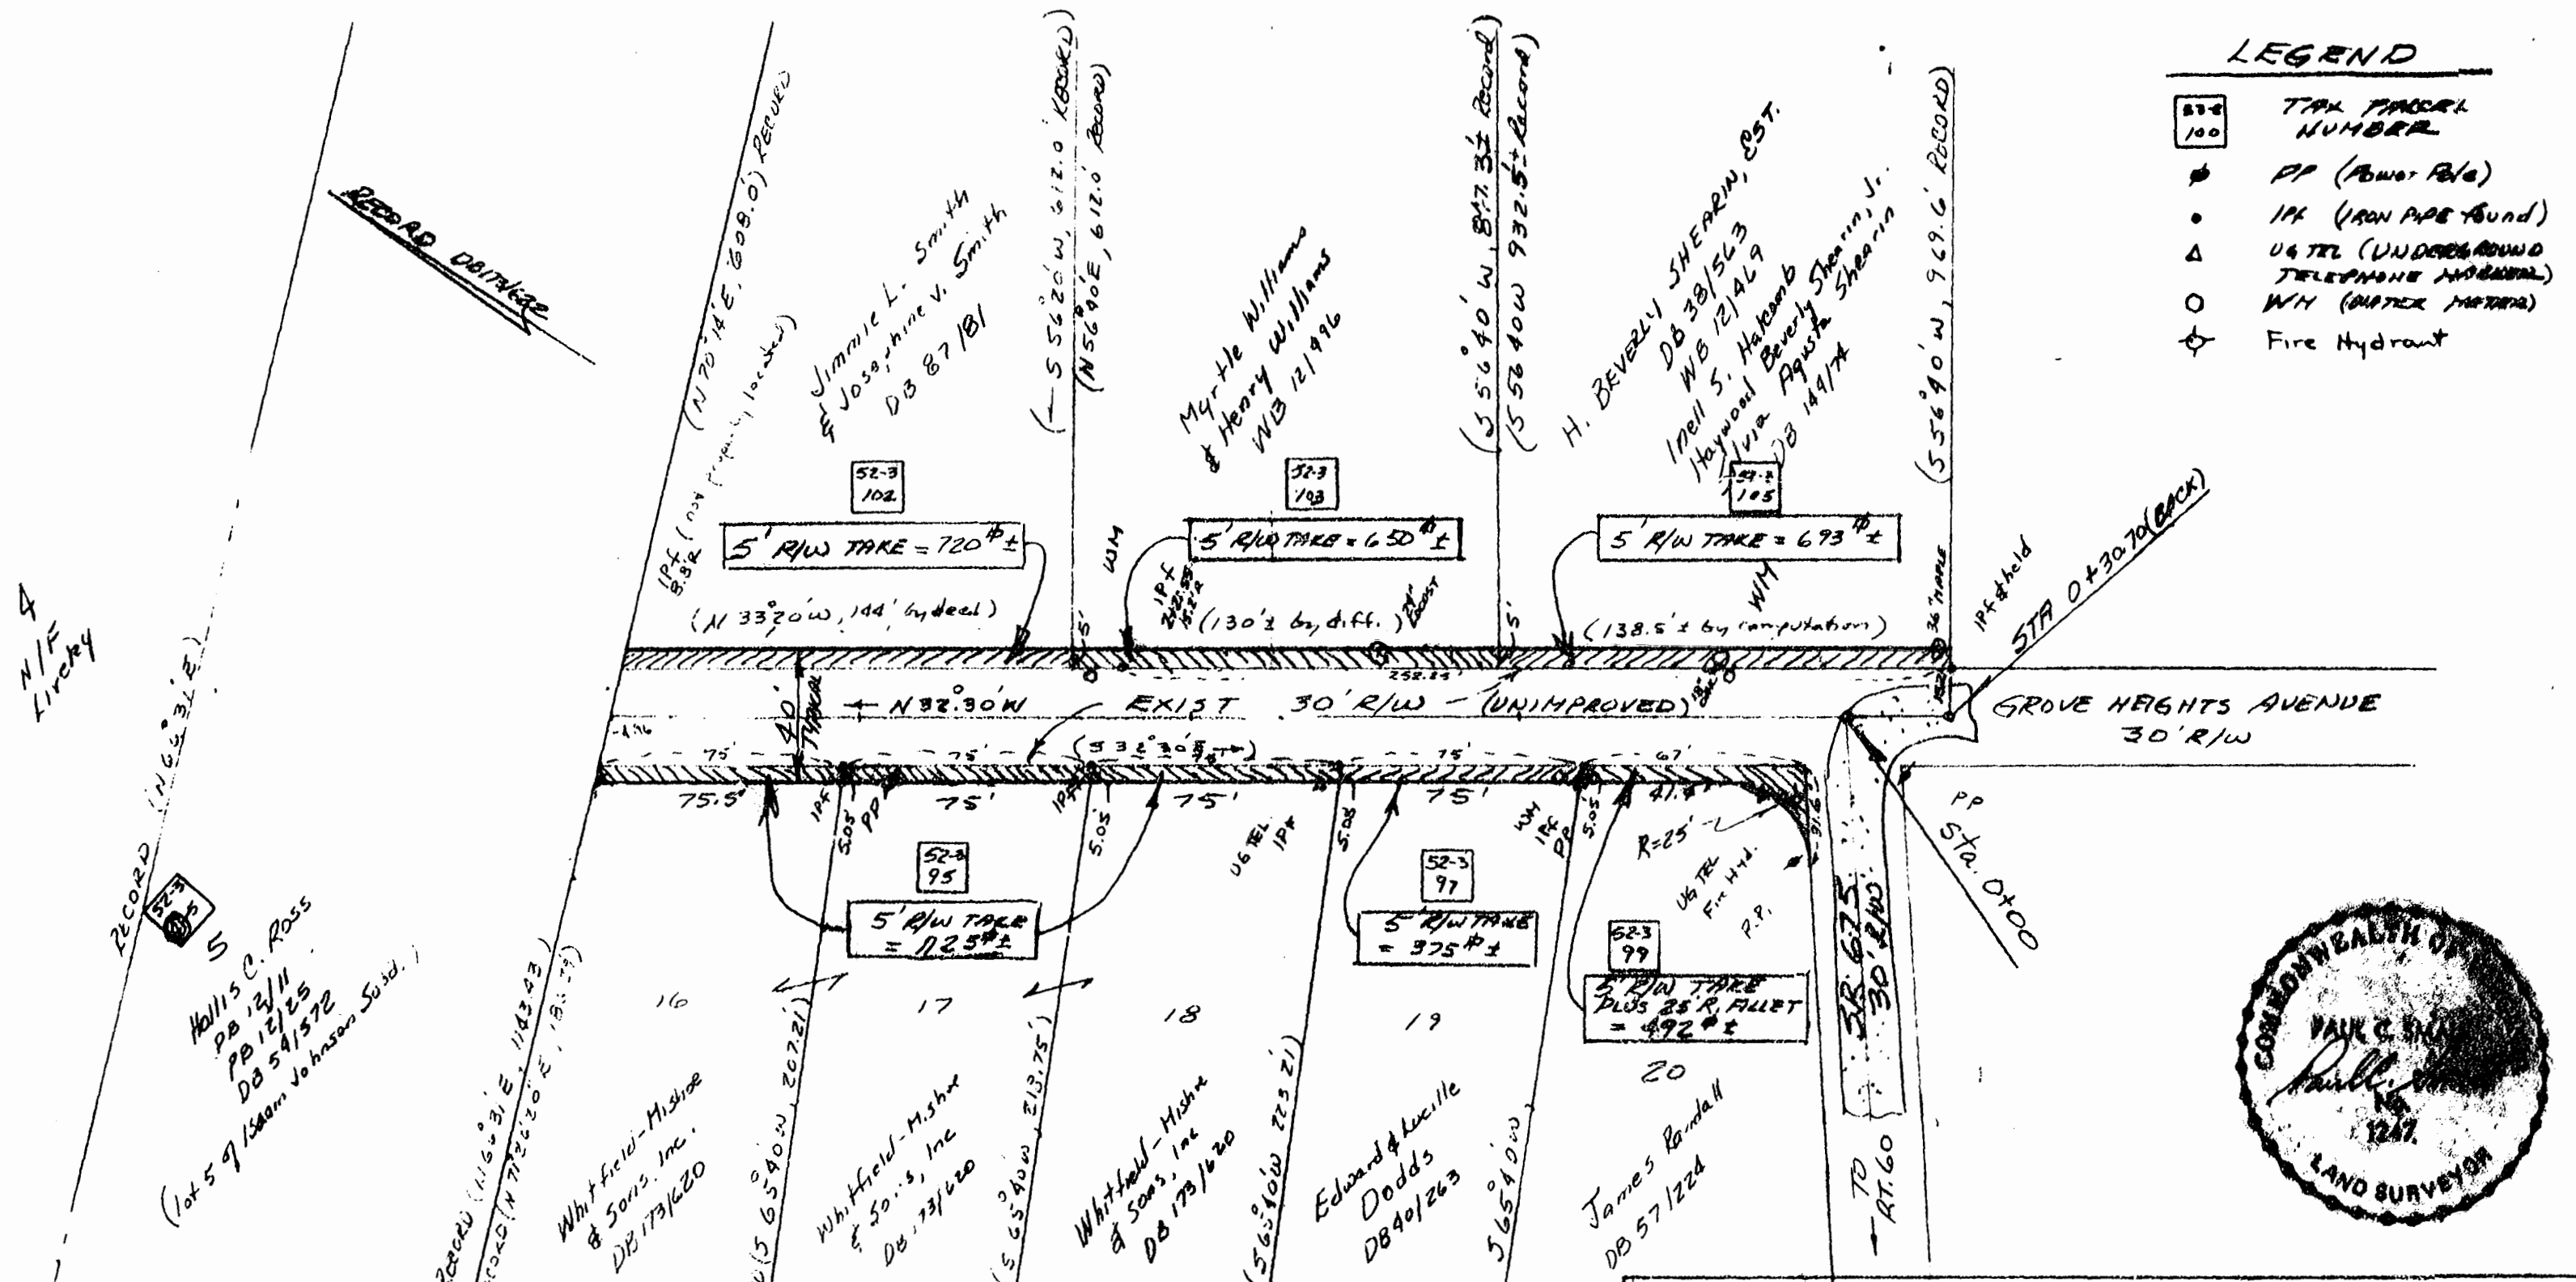

**PLAT SHOWING  
PROPOSED R/W ACQUISITION  
ALONG GROVE HEIGHTS AVENUE**

PREPARED FOR JAMES CITY COUNTY  
ROBERTS DISTRICT GROVE AREA OF JAMES CITY COUNTY, VIRGINIA

**SMALL ENGINEERING, INC.**  
Engineers, Planners, Surveyors  
625 Ironbound Rd., Williamsburg, VA 23185  
(804) 253-0040

SCALE: 1" = 60'  
DATE: APRIL 17, 1981  
JOB NO: 100

11:07 A.M.  
Recorded 30th Day of May, 1981  
in

D. B. No. 203, pages 451  
*Jubette C. Clarke* Clerk

Fleming C. Pierce Subdivision  
(Part of Effie C. Wynn Tract)  
(DB 127/363, DB 38/533)

