


LOT 5, 12, 3, 4, 5, 7, 13, 14. (WITH PORTION OF ABANDONED ALLEY AS TO ALL LOTS EXCEPT 13 & 14) TO BE CONVEYED TO T. R. VERMILLION
 PARCEL "A" (.41 ACRES) TO BE CONVEYED TO T. R. VERMILLION
 PARCEL "B" (.41 ACRES) TO BE CONVEYED TO T. R. VERMILLION
 PARCEL "C" (.60 ACRES) TO BE CONVEYED TO THE SUCCESSORS IN INTEREST OF CLYDE C. HALL & G. T. BROOKS
 PARCEL "D" (.21 ACRES) TO BE CONVEYED TO THE SUCCESSORS IN INTEREST OF CLYDE C. HALL & G. T. BROOKS
 PARCEL "E" (.21 ACRES) TO BE CONVEYED TO THE SUCCESSORS IN INTEREST OF CLYDE C. HALL & G. T. BROOKS

HEIGHT RESTRICTIONS OF 14.0 FEET (EXCEPT FOR LIGHTING FIXTURES) AS TO ALL OF PARCELS "C", "D" & "E" FOR THE BENEFIT OF T. R. VERMILLION

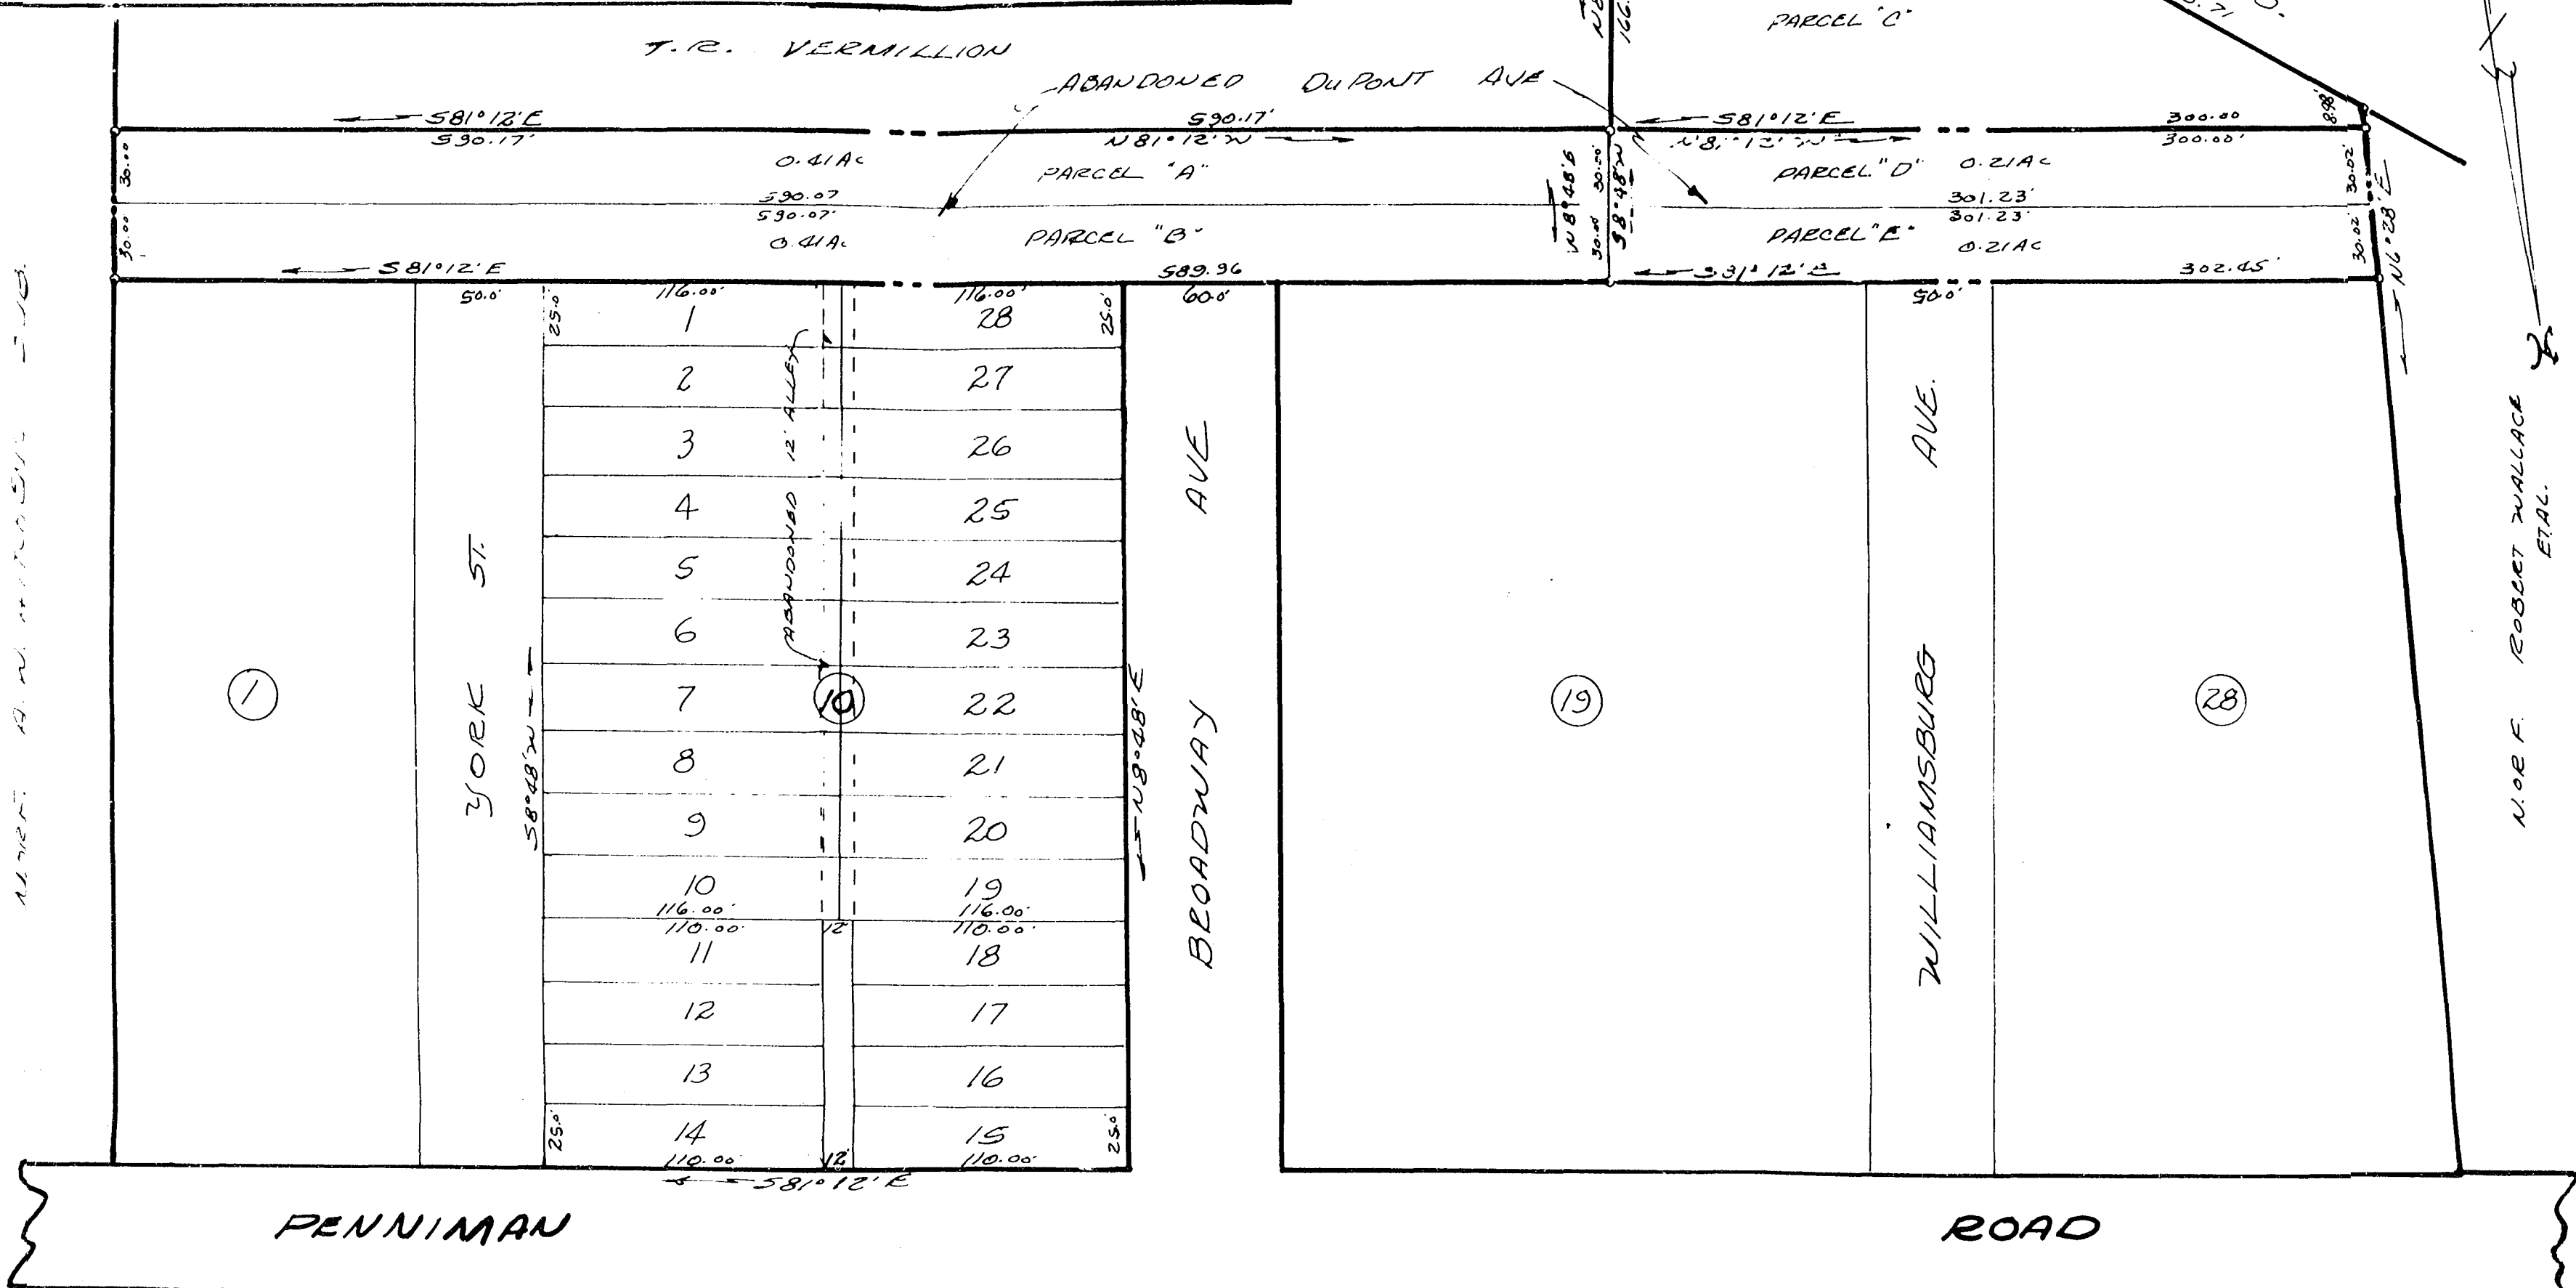

VINCENT D. McMANUS JR. & ASSOC.
 LAND SURVEYING



1:56 p.m.
 Recorded 3rd day of April, 1981
 in
 D. B. No. 60 pages 326
 Fred M. Flanary Clerk

PLAT SHOWING A PART OF
 EAST WILLIAMSBURG SUB.
 CITY OF WILLIAMSBURG,
 VIRGINIA
 22 SEPT. 1980 SCALE 1"=50'