

OWNER'S CONSENT & DEDICATION

This subdivision is with free consent and in accordance with the wishes and desires of the undersigned owners and proprietors.

Title to the land shown hereon is vested in

HOWARD V. CLAYTON & R.M. HAZELWOOD, JR. DB. 197/89
STEPHEN B. NOVAK & KAREN EVA NOVAK DB. 210/842

Howard V. Clayton 10/14/82
R.M. Hazelwood, Jr. 10-14-82
Stephen B. Novak Jr. 10-11-82
Karen E. Novak 10-11-82

STATE OF VIRGINIA,

I, M. ANDERSON BRADSHAW, a Notary Public do certify that the persons whose names are signed to the foregoing writing have acknowledged the same before me in my city and state aforesaid.
Given under my hand this 12 day of OCTOBER 19 82.
My commission expires 6/23/85 M. Anderson Bradshaw

STATE OF VIRGINIA, COUNTY OF JAMES CITY

In the clerk's office of the circuit court for the county of James City the 14th day of October 1982, this map was presented and admitted to the record as the law directs.

Teste: Helene S. Ward, Clerk
By Dawn R. Martin, Deputy Clerk
Plate Book 37 Page 78


CERTIFICATE OF APPROVAL

This LOT LINE EXTINGUISHMENT & BOUNDARY ADJUSTMENT is approved by the undersigned in accordance with existing subdivision regulations and may be committed to record.

Date N/A Highway Engineer:
Date N/A Health Officer:
Date 10/12/82 Agent of Governing Body

ENGINEER'S & SURVEYOR'S CERTIFICATE


I hereby certify that to the best of my knowledge and belief, all of the requirements of the Board of Supervisors and ordinances of the county of James City, Virginia, regarding the platting of subdivisions within the county have been complied with.
Given under my hand this 11th day of October 1982
BY Paul C. Small, P.E., C.L.S.

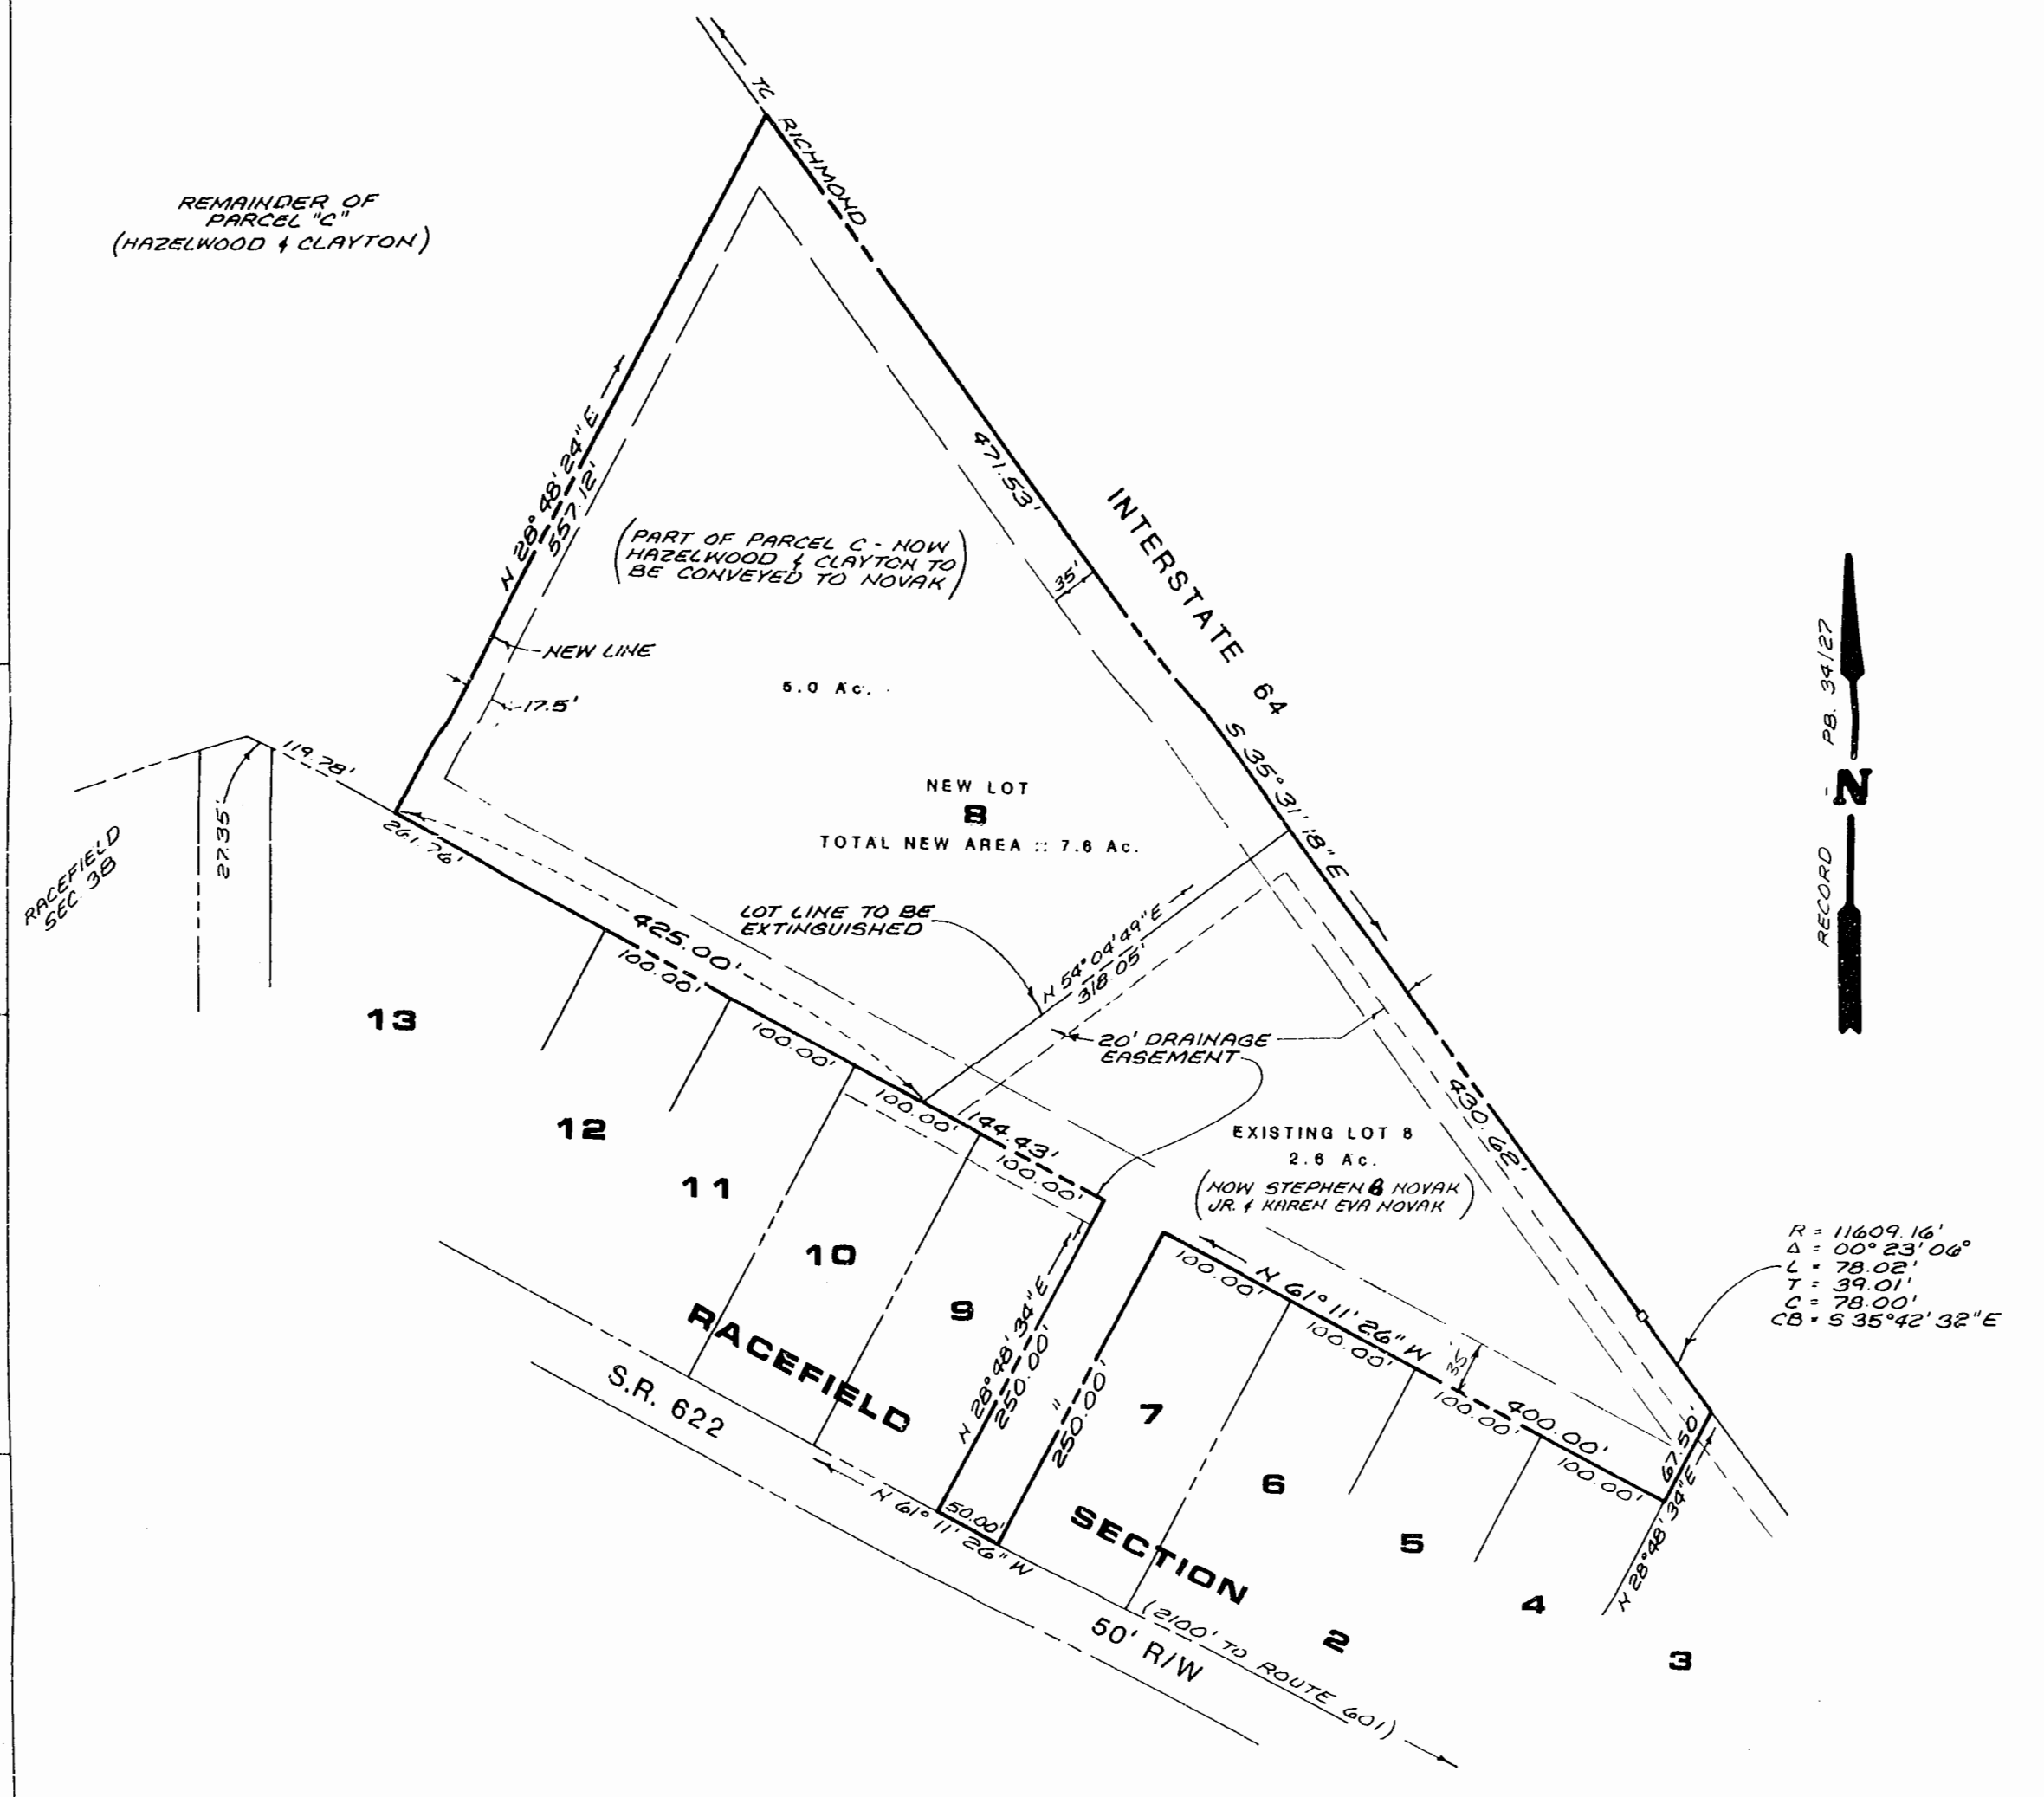

R = 11609.16'
Delta = 00° 23' 06"
L = 78.02'
T = 39.01'
C = 78.00'
CB = S 35° 42' 32" E

REF: AES "PLAT OF CORRECTION RACEFIELD, SEC. 2," 9/17/82.

1:30 p.m.
Recorded 14th day of Oct. 1982
in D. B. No. 226, pages 562
Helene S. Ward, Clerk
By Dawn R. Martin, Deputy Clerk

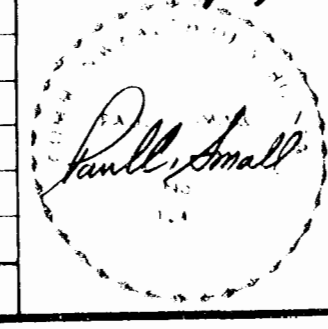

AES, a professional corporation
1781 Jamestown Road, Williamsburg, Va. 23185
804-263-0040
Architecture, Engineering, Surveying, Planning

LOT LINE EXTINGUISHMENT & BOUNDARY ADJUSTMENT
LOT 8, SECTION 2, RACEFIELD
JAMES CITY COUNTY VIRGINIA

REFERENCES SCALE 1" : 100'
DATE OCT. 6, 1982
JOB No 3879