

AMERICAN RETIREMENT CORPORATION

S.R. 617

N/F WALTRIP

MARCLAY ROAD


N/F GREENWOOD KINDERGARTEN

NOTE: CONSTRUCTION PLANS
 WATER TRANSMISSION
 MAIN C.I.P. 1983 SEE
 SHEET 7 OF 13 AND
 SHEET 8 OF 13
 SHADED AREA INDICATES
 EASEMENT

10:55 A.M

Recorded 29th day of April, 1983
 in
 D. B. No. 232 pages 34
Delores S. Ward Clerk


T.M. (48-2)(1-3) DB

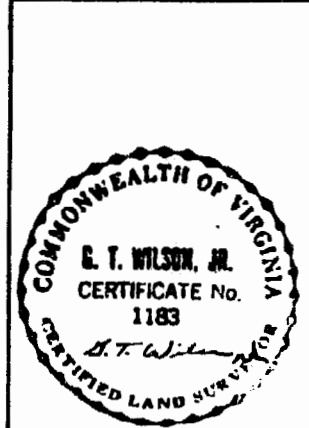

A PLAT FOR WATERLINE EASEMENT
 TO: JAMES CITY SERVICE AUTHORITY
 FROM: AMERICAN RETIREMENT CORPORATION

BUCHART-HORN, INC.
 Consulting Engineers & Planners
 YORK, PA. HARRISBURG, PA. WASHINGTON, D.C. LEWISBURG, PA.
 BALTIMORE, MD. MEMPHIS, TENN.
 WILLIAMSBURG, VA. CHARLESTON, W.VA.

DATE	SCALE	ENGR	DWN BY	SHEET NO
7/18/82	1"=100'		254	40
DESIGNER	CE			

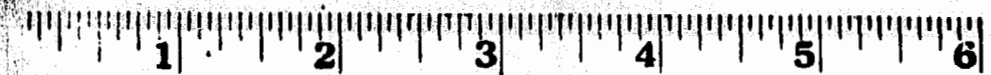

Business Records Corporation

1032 East Lindsay Street • Greensboro, N.C. 27406