

VICINITY MAP
scale: 1"=3000'



I HEREBY CERTIFY THAT TO THE BEST OF MY KNOWLEDGE AND BELIEF, ALL OF THE REQUIREMENTS OF THE BOARD OF SUPERVISORS AND ORDINANCES OF THE COUNTY OF JAMES CITY, VIRGINIA, REGARDING THE PLATTING OF SUBDIVISIONS WITHIN THE COUNTY HAVE BEEN COMPLIED WITH.

THIS IS TO CERTIFY THAT THE LAND EMBRACED IN THIS SUBDIVISION IS IN THE NAME OF CLYDE M. WEAVER, TRUSTEE, AND WAS ACQUIRED FROM WILLIAM B. PIGGOTT ET ALS, BY DEED DATED DECEMBER 16, 1968, AND RECORDED IN THE CLERK'S OFFICE OF THE CIRCUIT COURT OF JAMES CITY COUNTY, VIRGINIA IN DEED BOOK 119, PAGE 336.

Donald R. Kuhlman
DONALD R. KOHLMAN
STATE CERTIFIED LAND SURVEYOR

THIS SUBDIVISION IS WITH THE FREE CONSENT AND IN ACCORDANCE WITH THE DESIRES OF THE UNDERSIGNED OWNERS AND PROPRIETORS.

Arthur L. Richardson, Arthur L. Richardson, Clarence D. Richardson
ARTHUR L. RICHARDSON, A NOTARY PUBLIC IN AND FOR THE City OF Newport News, DO HEREBY CERTIFY THAT THE ABOVE NAMED PERSONS WHOSE NAMES ARE SIGNED TO THE FOREGOING WRITING HAVE ACKNOWLEDGED THE SAME BEFORE ME IN MY CITY AND STATE AFORESAID.
GIVEN UNDER MY HAND THIS 16th DAY OF May 1983.

Arthur L. Richardson
ARTHUR L. RICHARDSON
NOTARY PUBLIC

MY COMMISSION EXPIRES Oct 4, 1983


THIS SUBDIVISION IS APPROVED BY THE UNDERSIGNED IN ACCORDANCE WITH EXISTING SUBDIVISION REGULATIONS AND MAY BE COMMITTED TO RECORD.

3-19-83 DATE
4-26-83 DATE
4-27-83 DATE

J. D. Wall HIGHWAY ENGINEER
Paul R. ... HEALTH OFFICER
Henry H. ... AGENT OR REPRESENTATIVE OF GOVERNING BODY

PROPOSED WELL CLASS III AS PER HEALTH DEPARTMENT REGULATIONS
(P) PRIMARY AND (A) ALTERNATE DRAINFIELD SITES

4:10 p.m.
Recorded 6th day of May 1983
in
D. B. No. 202 pages 262
W. S. Ward clerk

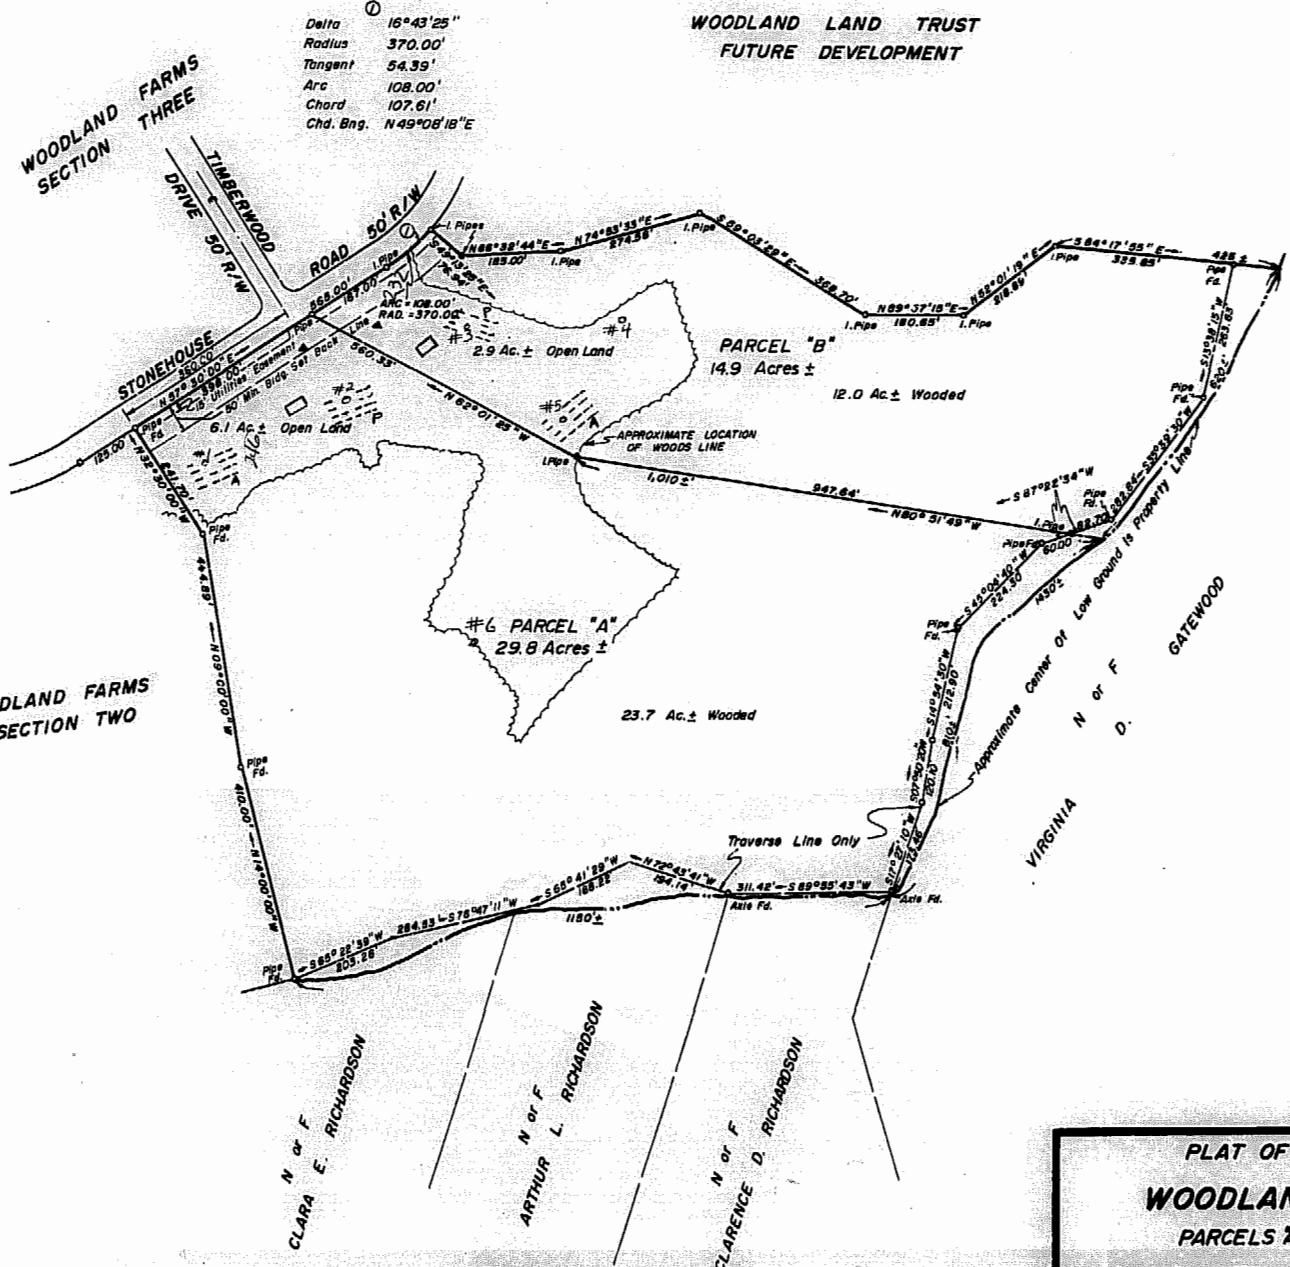

PLAT OF THE PROPERTY OF
WOODLAND LAND TRUST
PARCELS A & B - 44.7 Ac. ±
JAMES CITY COUNTY, VIRGINIA

JOB NO. 13963	DRAWN BY D.R.K.	FIELD BOOK NO. 9021 PG. 24	SCALE 1" = 200'	DATE MARCH 28, 1983
---------------	-----------------	----------------------------	-----------------	---------------------

COENEN & ASSOCIATES, INC.
ENGINEERS - PLANNERS - SURVEYORS
636 J. CLYDE MORRIS BLVD. NEWPORT NEWS, VIRGINIA 23601



Business Records Corporation

1032 East Lindsay Street • Greensboro, N.C. 27408