



CHK 38 DWF 52

NOTE: CONSTRUCTION PLANS
WATER TRANSMISSION
MAIN C.I.P. 1983
SHT. OF

SHADED AREA INDICATES
EASEMENT.

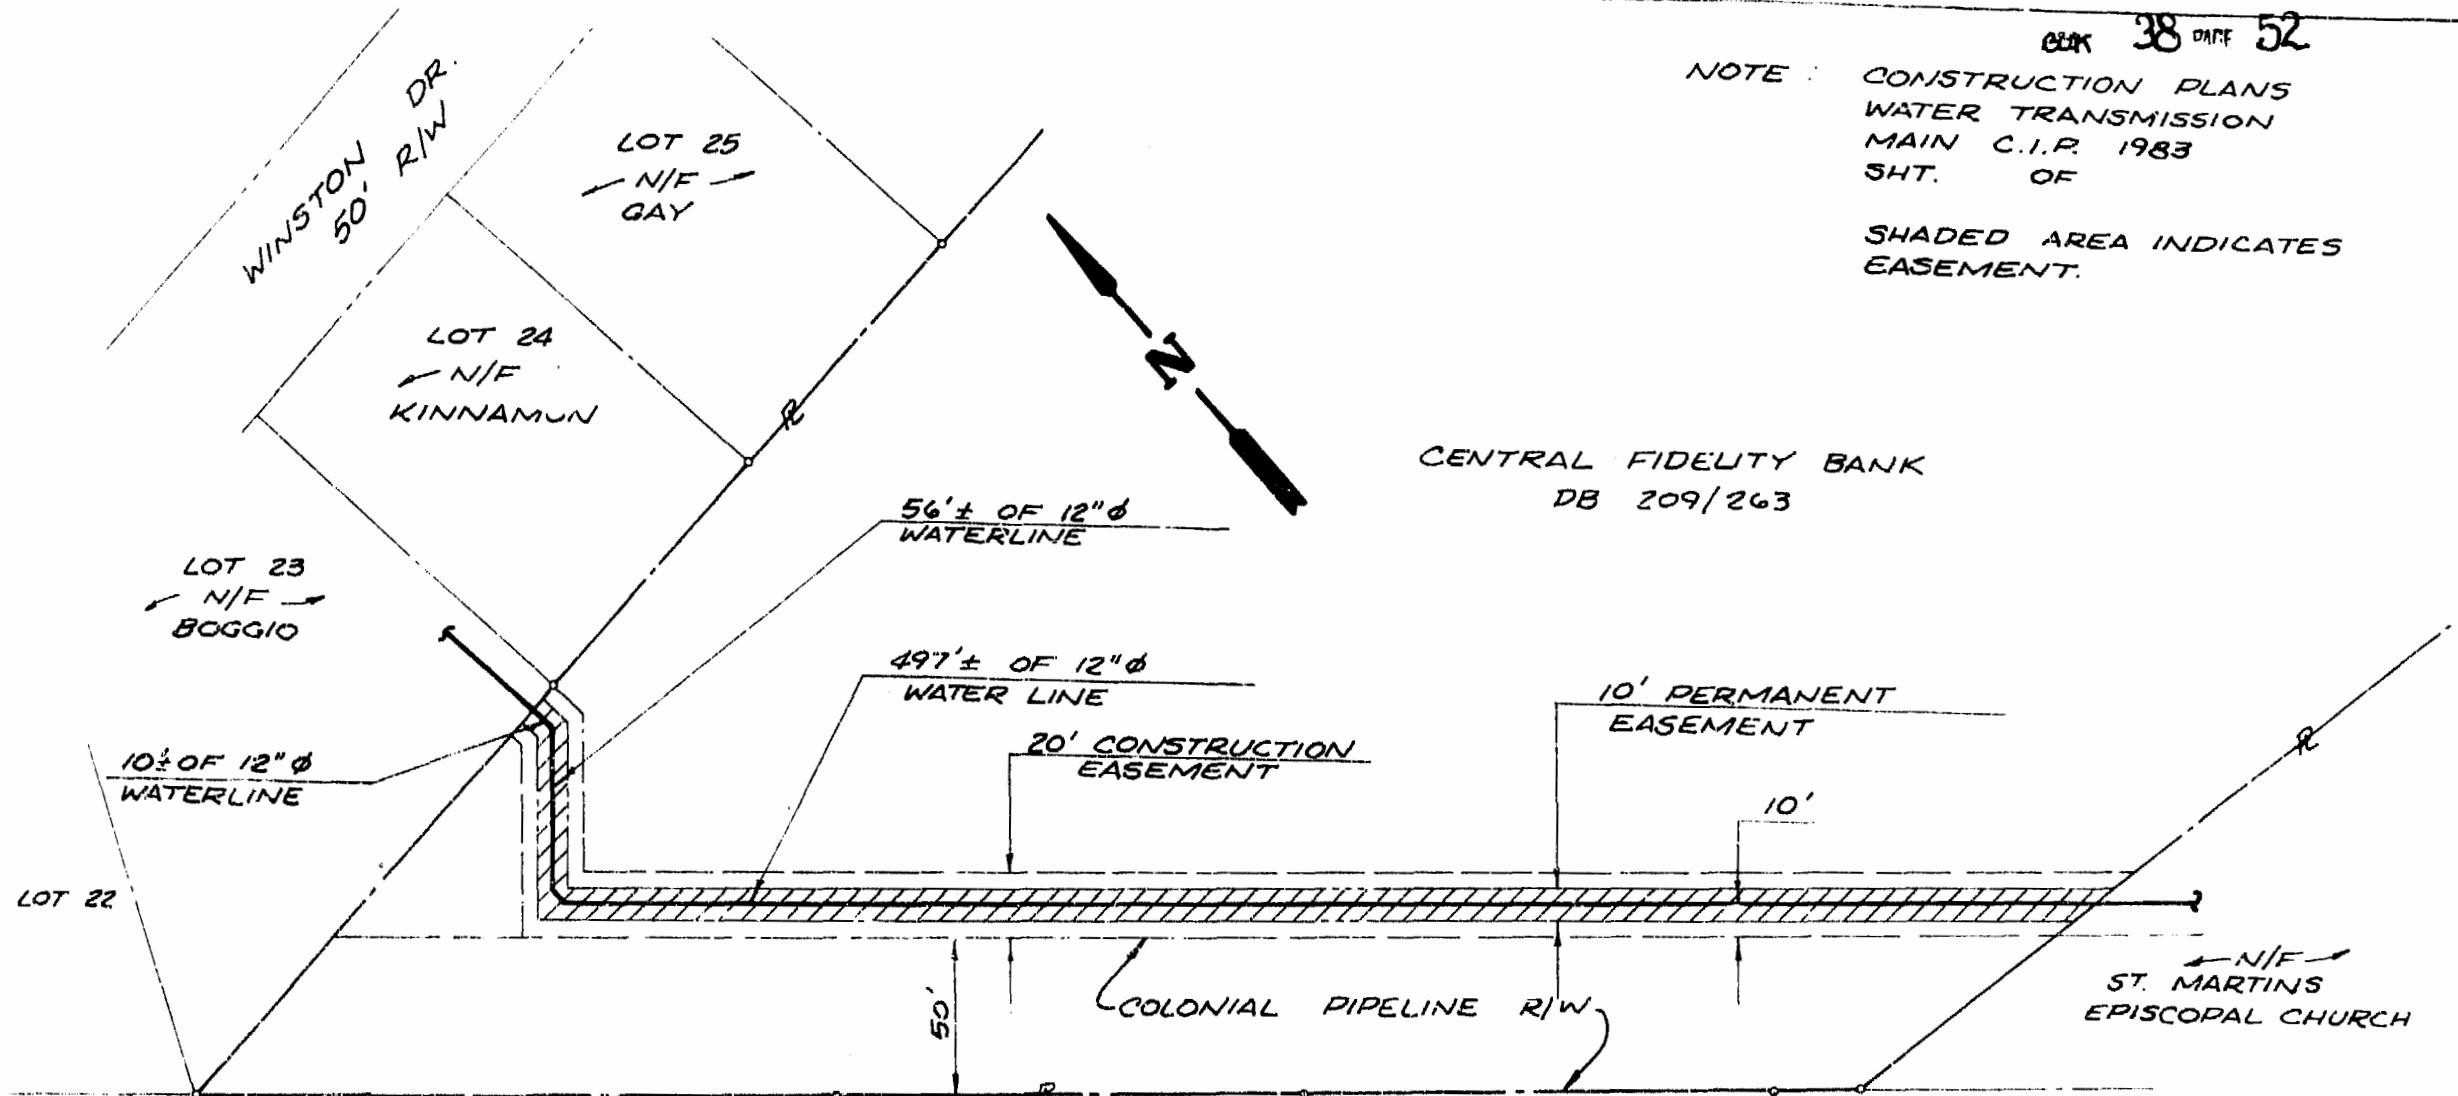


CENTRAL FIDELITY BANK
DB 209/263

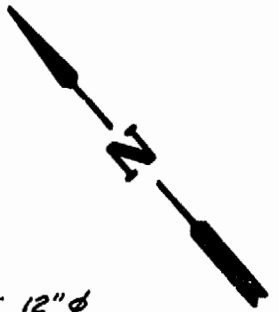


A PLAT FOR WATERLINE
EASEMENT
TO: JAMES CITY SERVICE
AUTHORITY
FROM: CENTRAL FIDELITY
BANK

BUCHART-HORN, INC.
Consulting Engineers & Planners
HARRISBURG PA WASHINGTON, DC LEWISBURG PA
BALTIMORE MD MEMPHIS TENN
WILLIAMSBURG VA CHARLESTON, W VA

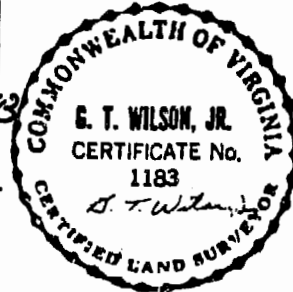

10:38 AM
Recorded 30th day of July 1983
in
D. B. No. 236 pages 509
Helen S. Ward Clerk

| | | | | |
|---------------------|-----------------|--------|---------------|-----------|
| JOB NO. 90147-55 | SCALE 1"=50' | ENGR | DWN BY TCS | SHEET NO. |
| DATE 7/12/82 | DESIGNER | CEO BY | DI | |

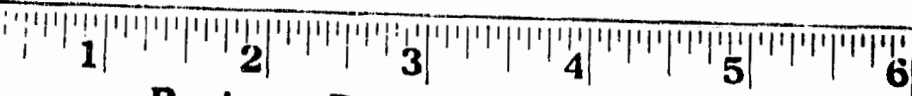

Business Records Corporation

1032 East Lindsay Street • Greensboro, N.C. 27405