

VICINITY MAP - SCALE 1"=1/4 MILE

CURVE DATA


	P	A	L	T	C	C.B.
"A"	591.80'	04°57'01"	51.13'	26.58'	51.11'	S07°42'19"W
"B"	539.07'	27°07'42"	254.71'	129.81'	252.40'	S05°15'31"E

APPROVED:
 CITY OF WILLIAMSBURG
 BY: William A. Ward
 DATE: 7/19/83
 STATE OF VIRGINIA
 CITY OF WILLIAMSBURG
 IN THE CLERK'S OFFICE OF THE CIRCUIT COURT FOR THE CITY OF WILLIAMSBURG THIS 22nd DAY OF July, 1983 THIS MAP WAS PRESENTED AND ADMITTED TO RECORD AS THE LAW DIRECTS
 P.L. BOOK 64, PAGE 53P
 TESTE _____
 BY _____

OWNERS CONSENT:
 THE BOUNDARY LINE ADJUSTMENT IS WITH THE FREE CONSENT AND UNDERSTANDING WITH THE WISHES AND DESIRES OF THE UNDER-SIGNED OWNERS AND PROPRIETORS
John Spearman 7/19/83
NOE F. A.J. & L. COORP.

I, William A. Ward A NOTARY PUBLIC IN AND FOR THE COMMONWEALTH OF VIRGINIA DO HEREBY CERTIFY THAT THE ABOVE NAMED PERSONS WHOSE NAMES ARE SIGNED TO THE FOREGOING WRITING HAVE ACKNOWLEDGED THE SAME BEFORE ME IN MY OFFICE AND STATE AFORESAID.
 GIVEN UNDER MY HAND THIS 19th DAY OF July, 1983
William A. Ward
 MY COMMISSION EXPIRES Feb. 1, 1987

SURVEYORS CERTIFICATE:
 TO THE BEST OF KNOWLEDGE AND BELIEF, ALL OF REQUIREMENTS AS SET FORTH IN THE SUBDIVISION ORDINANCE OF THE CITY OF WILLIAMSBURG, VIRGINIA, HAVE BEEN COMPLIED WITH, INCLUDING A CLOSURE OF NOT LESS THAN 10,000 I CERTIFY THAT MONUMENTS AS SHOWN ON THIS PLAT WILL BE SET ON OR BEFORE DEC 15, 1983

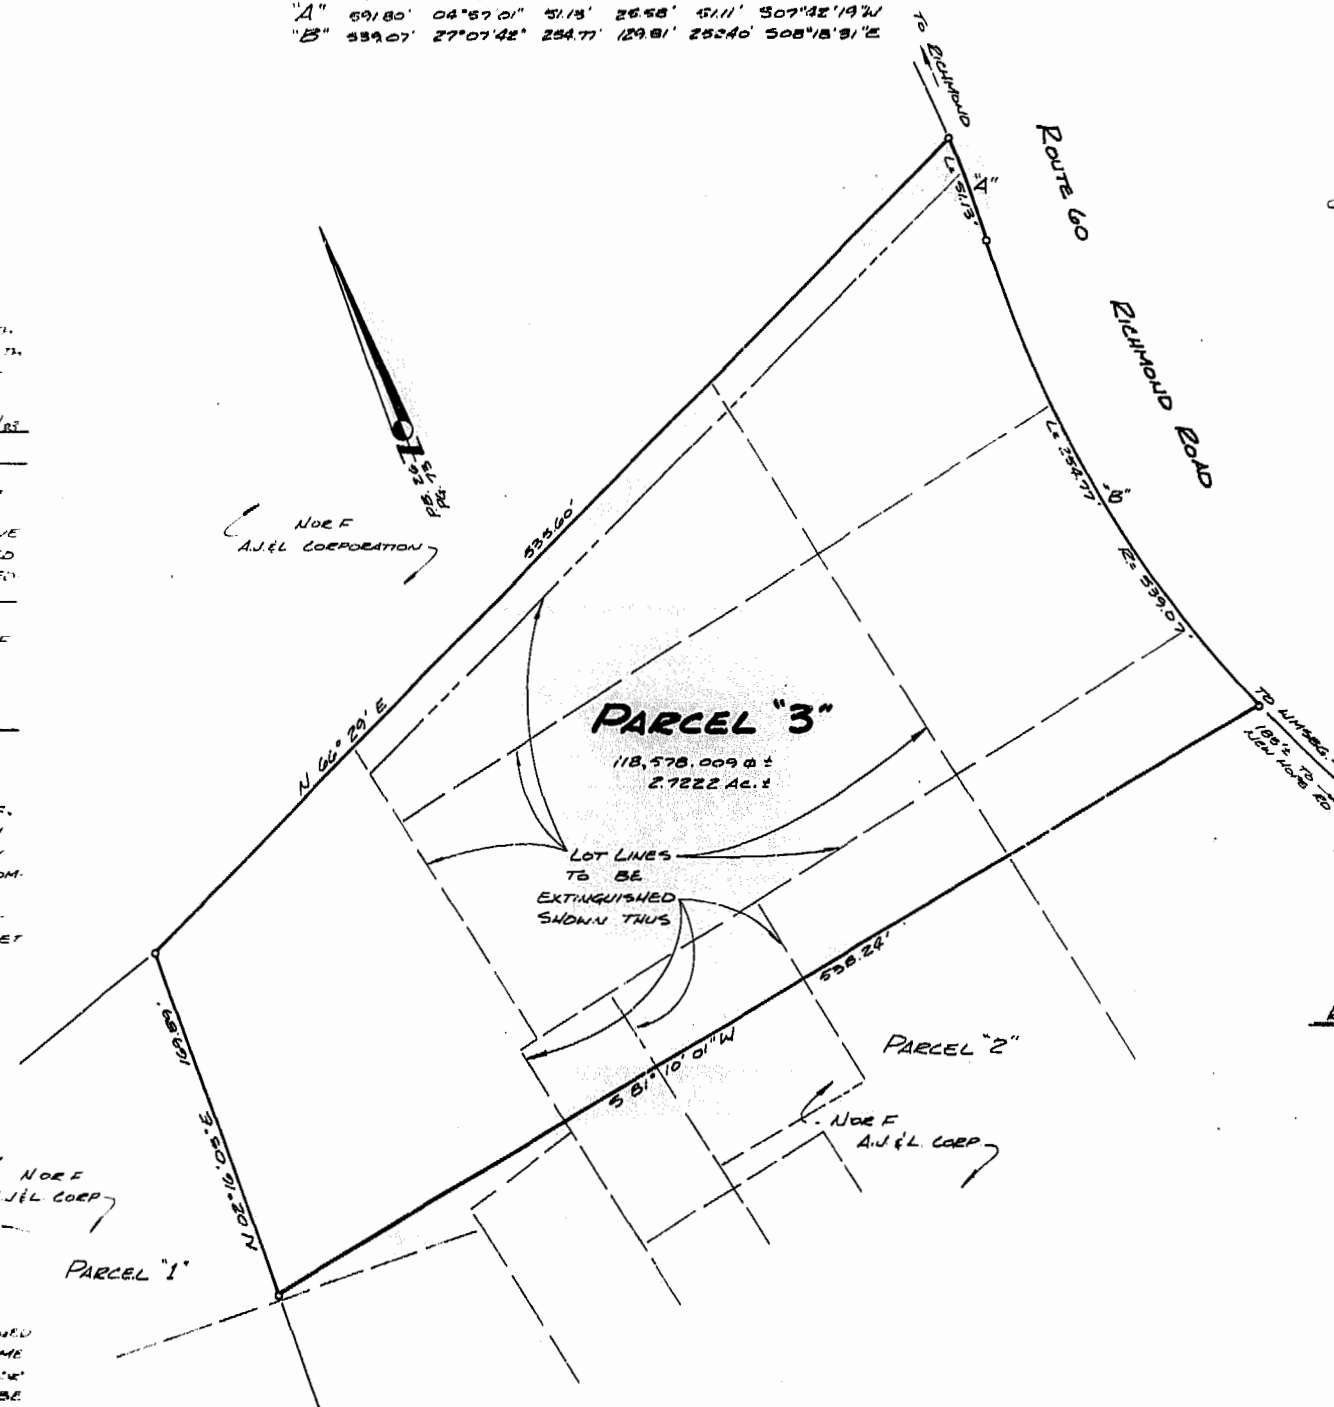

NOTE:
 THIS PLAT IS COMPILED OR COMPUTED FROM RECORD OR OTHER INFORMATION & DOES NOT REPRESENT AN ACTUAL SURVEY ON THE GROUND


REFERENCES:
 DEED BOOK 42, PAGES 405-406
 " " 25, PAGE 223
 " " 90, " 475, U.C.C.
 PLAT BOOK 26, " 73

NOTE:
 THE LAND HEREBY CONVEYED OR EXCHANGED SHALL NOT FORMERLY BE OR BECOME A SEPARATE OR INDEPENDENT LOT, TRACT OR PARCEL BUT FOR ALL PURPOSES SHALL BE TREATED AND BE CONSIDERED A PART OF THE SURVEYED LOT, TRACT OR PARCEL ALREADY OWNED BY A.J. & L. CORPORATION AT THE TIME OF THIS CONVEYANCE OR EXCHANGE

BOUNDARY LINE ADJUSTMENT
 BETWEEN PROPERTIES OWNED BY
A.J. & L. CORPORATION

11:53 AM
 Recorded 22nd day of July, 1983
 in
 D. B. No. 64 pages 53P
William A. Ward Clerk

CITY OF WILLIAMSBURG, VIRGINIA
 SCALE: 1"=50' DATE: MAY 23, 1983
 REV. JUNE 3, 1983
 PREPARED BY
 SPEARMAN & ASSOCIATES, INC. - LAND SURVEYING
 706 RICHMOND RD
 WILLIAMSBURG, VIRGINIA
 229-3069

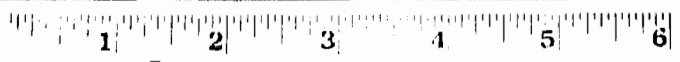

Business Records Corporation

1032 East Lindsay Street • Greensboro, N.C. 27406