
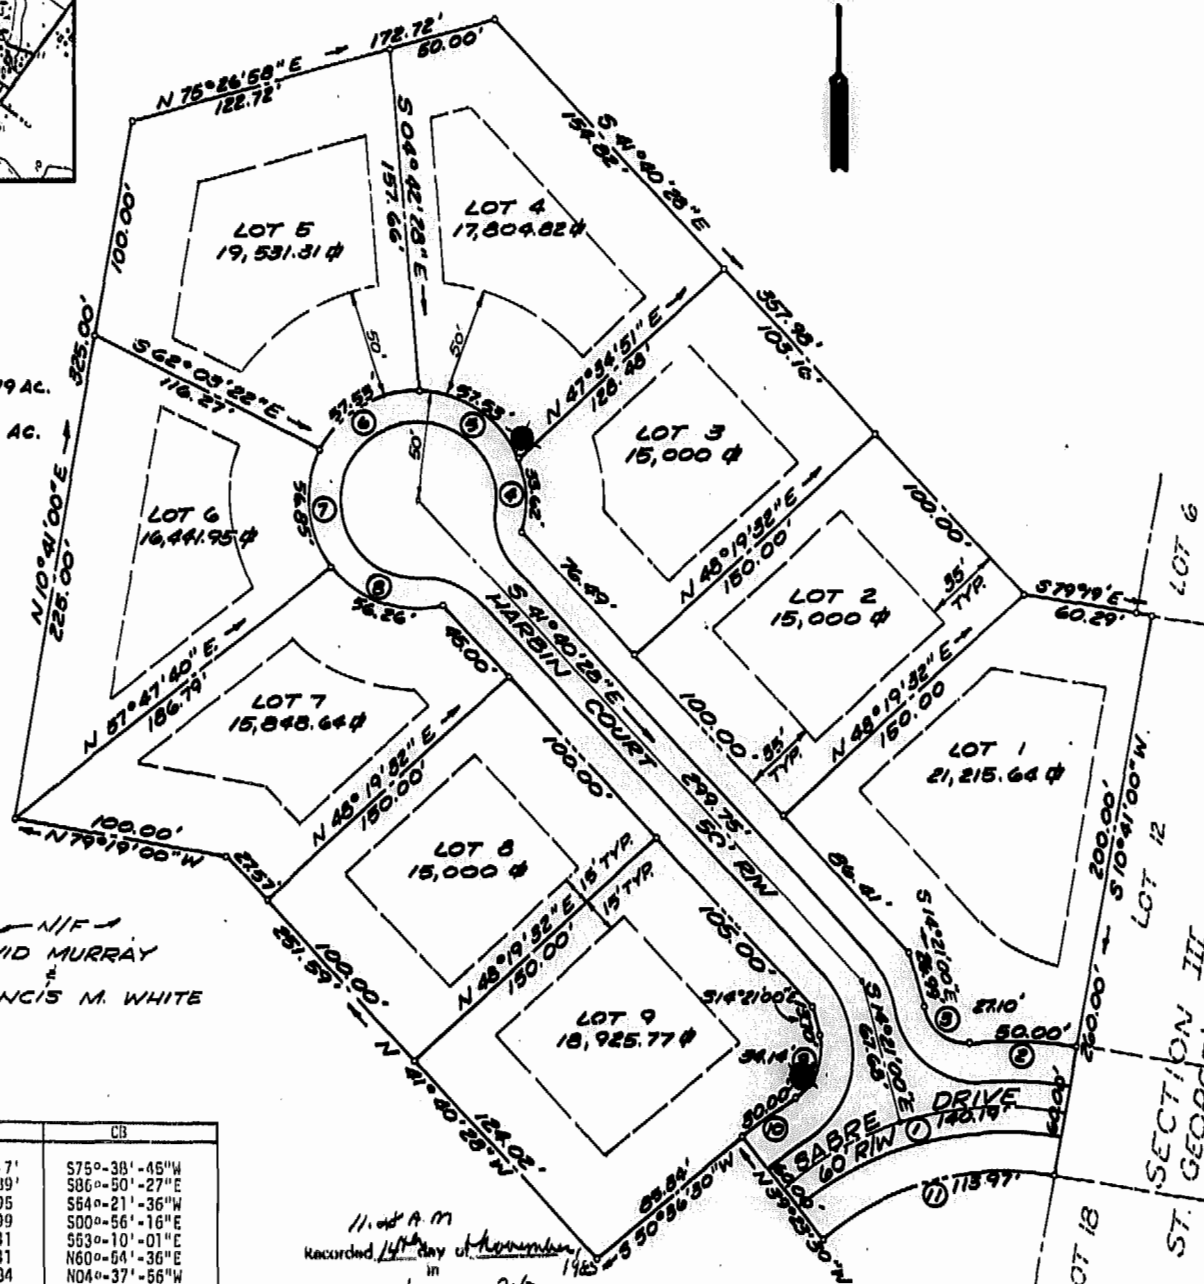


LOCATION MAP
SCALE 1" = 2000'

N/F
DAVID MURRAY
FRANCIS M. WHITE

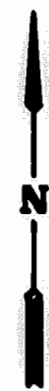

N/F
DAVID MURRAY
FRANCIS M. WHITE

CURVE DATA

No	Angle	Rad.	Arc.	Tan	CH	CB
1	50°04'30"	160.40'	140.19'	74.92	135.77'	S75°-38'-45"W
2	15°02'55"	190.40'	50.00'	25.15'	49.89'	S86°-50'-27"E
3	80°00'55"	19.41'	27.10'	16.29	24.95'	S64°-21'-36"W
4	38°31'42"	50.00'	33.62'	17.47	32.99'	S00°-56'-16"E
5	65°55'35"	50.00'	57.53'	32.42	64.41'	S53°-10'-01"E
6	65°55'35"	50.00'	57.53'	32.42	64.41'	N60°-54'-36"E
7	65°00'58"	50.00'	56.05'	31.95	63.04'	N04°-37'-55"W
8	64°28'08"	50.00'	56.26'	31.53	63.34'	N69°-26'-36"W
9	73°58'10"	26.44'	34.14'	19.92	31.02'	N22°-38'-47"E
10	09°01'40"	190.40'	30.00'	15.03	29.97'	N55°-07'-09"E
11	50°04'30"	130.40'	113.97'	60.91	110.37'	S75°-38'-45"W

11. of A M
Recorded 14th day of November 1983
in
B. No. 240, pages 340
Helene S. Ward, Clerk

ENGINEER & SURVEYOR'S CERTIFICATE

I hereby certify that to the best of my knowledge and belief, all of the requirements of the Board of Supervisors and ordinances of the County of James City, Virginia, regarding the platting of subdivisions within the county have been complied with.

Given under our hands this 2nd day of June, 1983



STATE of VIRGINIA, COUNTY of JAMES CITY
I, Joyce H. Johnson, a Notary Public

do certify that the persons whose names are signed to the foregoing writing have acknowledged the same before me in my City and state aforesaid. Given under my hand this 4th day of Nov., 1983. My commission expires June 25, 1985

STATE of VIRGINIA, COUNTY of JAMES CITY

In the clerk's office of the circuit court for the County of James City the 4th day of November 1983. The map shown hereon was presented and admitted to the record as the law directs.

Teste: Helene S. Ward, Clerk
Plat Book 38 Page 77

CERTIFICATE of APPROVAL

This subdivision known as ST. GEORGE'S HUNDRED, SECTION III, BLOCK "A" is approved by the undersigned in accordance with existing subdivision regulations and may be committed to record.

Date 11-3-83 J. N. Hall Highway Engineer
Date 11-4-83 Greg Z. Johnson Health Officer
Date 11-9-83 Henry K. Spivey Agent of Governing Body

This subdivision is with free consent and in accordance with the wishes and desires of the undersigned owners and proprietors.

Title to the land shown hereon is vested in the ST. GEORGE CORPORATION, a Virginia Corporation by deed dated 7-8-83, recorded in deed book 210 page 69 in the circuit court of James City County, Virginia.

BY David M. Hervey President
TITLE

RECORD PLAT

SAINT GEORGE'S HUNDRED
SECTION III, BLOCK "A"
BERKELEY DISTRICT
JAMES CITY COUNTY VIRGINIA

BUCHART-HORN, INC.
Consulting Engineers & Planners
YORK, PA. HARRISBURG, PA. WASHINGTON, D.C. LEWISBURG, PA.
BALTIMORE, MD. MEMPHIS, TENN.
WILLIAMSBURG, VA. CHARLESTON, VA.

JOB NO. 90160-40
SCALE 1" = 50'
DATE 11-2-83
ENGR. DEGENER
DWN. BY T.C.S.
CKD BY
SHEET NO. 1 OF 1