


NOTE: PARCEL "E" CONSISTS OF PLATTED RIGHTS OF WAY THAT COULD COME INTO BEING A PART OF SUBJECT PROPERTY UPON VACATION BY PUBLIC AUTHORITIES.

**CURVE DATA**  
1.  
R. 70.00'  
Δ. 00°19'00"  
L. 66.22'  
7. 22.11'  
2. 04.22'  
C.B. 1246°46'14"

# U.S. ROUTE 60 - POLKANTAS TRAIL

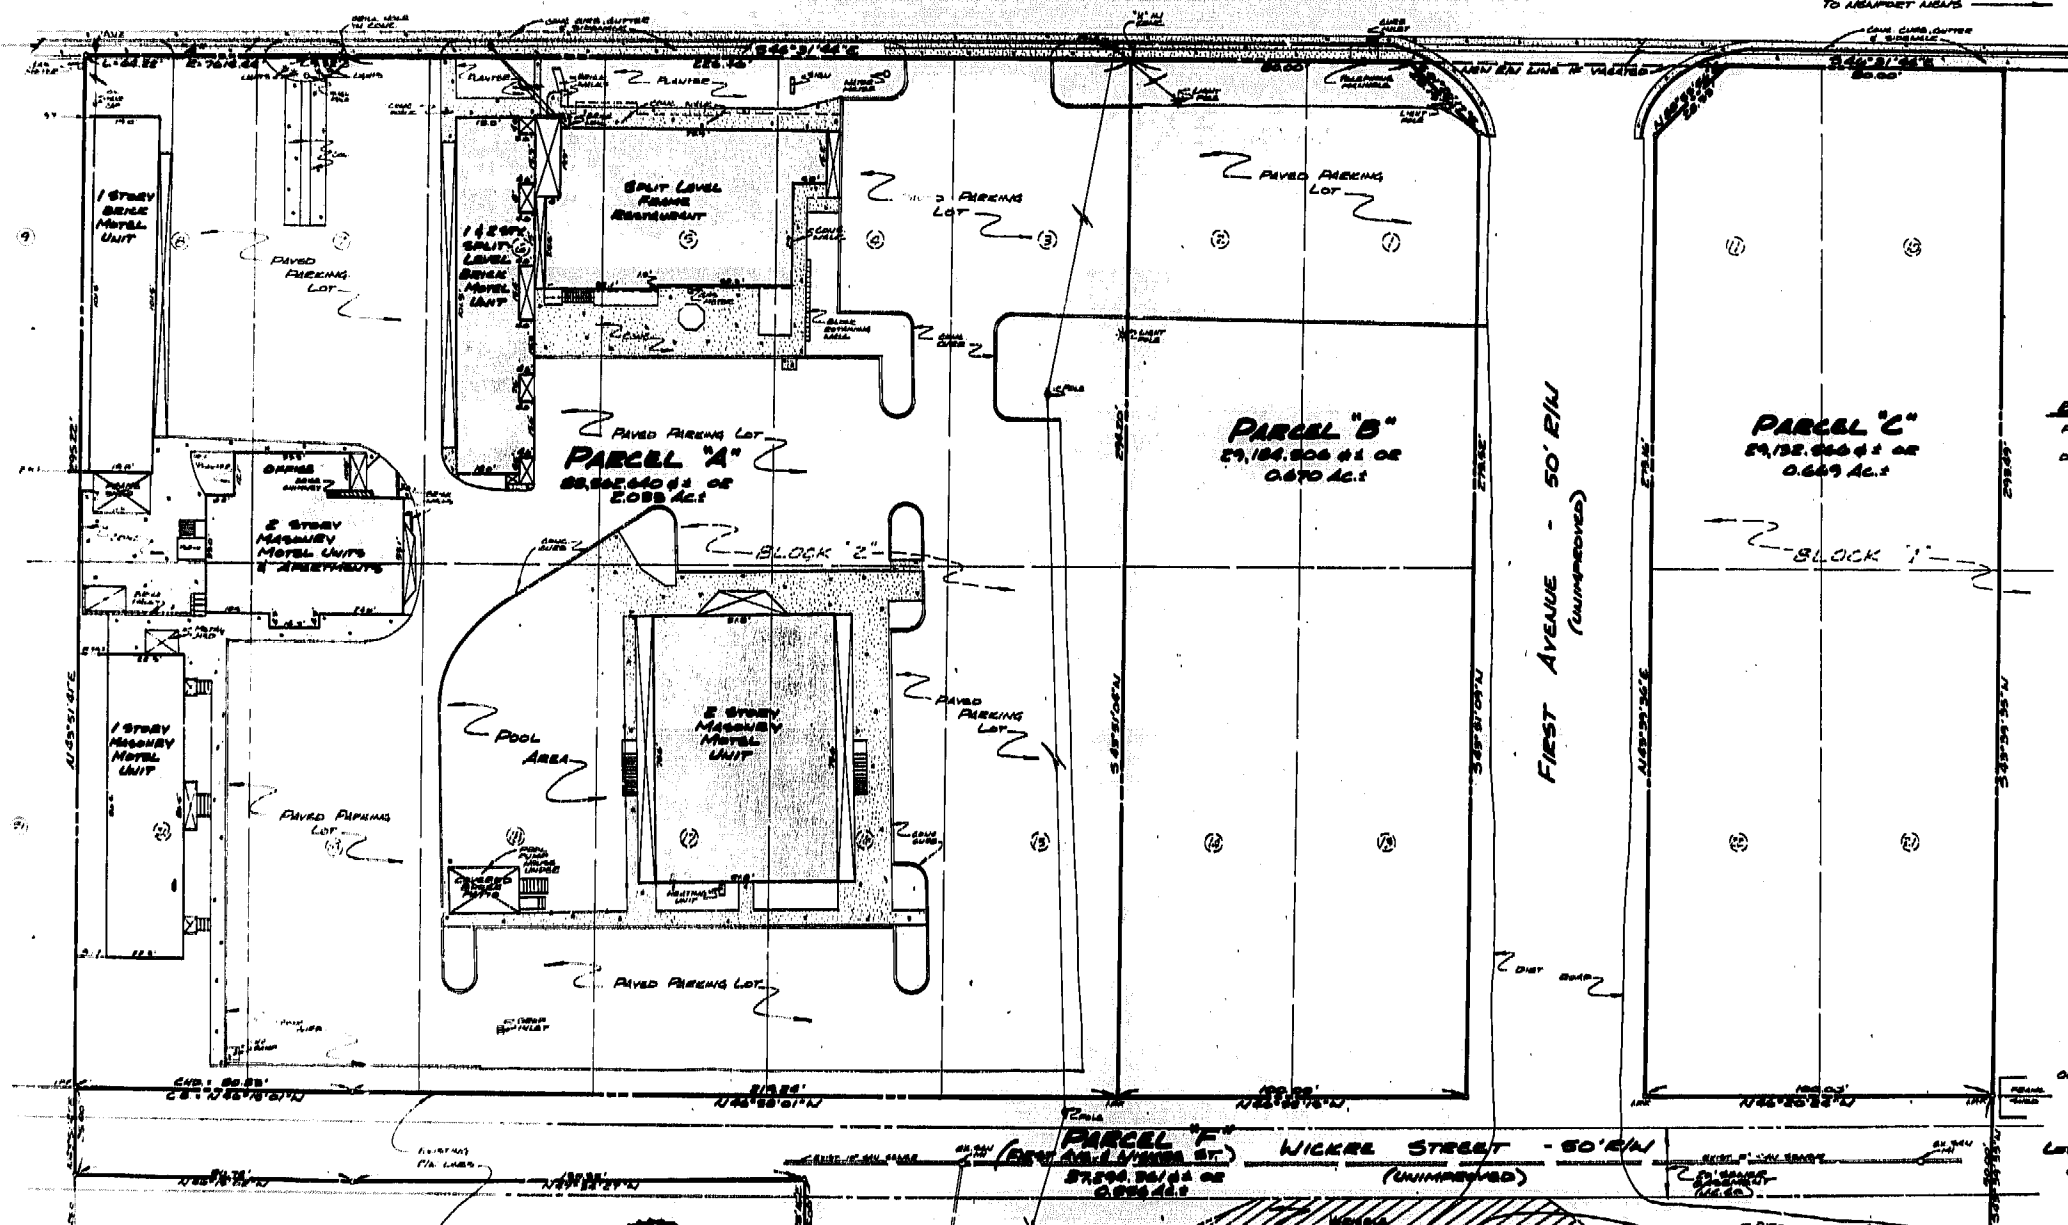

**REFERENCES:**

PLAT BOOK 5, PAGE 27	28	27
DEED BOOK 285, PAGE 282	229	147
	229	157
	229	160
	155	781
	181	383
	27	6
	132	408
	194	480-82

**PHYSICAL SURVEY**  
OF PARCELS OF LAND WITHIN IN THE NAME OF  
**ROBERT N. VERMILION**  
GEN.  
LOTS 10, 11 & 12 - BLOCK 7; ALSO  
LOTS 1, 2 & 3 & LOTS 13 THROUGH 20 - BLOCK 2  
COLONIAL TOBACCO SUBDIVISION  
LOCATED  
JAMES CITY COUNTY, VIRGINIA  
SCALE: 1"=20' DATE: DEC. 1, 1963  
RECORDED: MAY 13, 1964  
RECORDED: City of Dec. 1, 1963  
D.B. No. 111, Page 112  
Walter S. Gandy, Civ.



PREPARED BY  
DRAHMAN & LEACH, INC. - LAND SURVEYING  
611 MONROE BLVD.  
WILLIAMSBURG, VIRGINIA  
662-1818

NO. OF SUBDIVISION  
COLONIAL WILLIAMSBURG  
FOUNDATION, INC.