


NOW of Formerly  
WIM L & JUNG S. HACKNEY

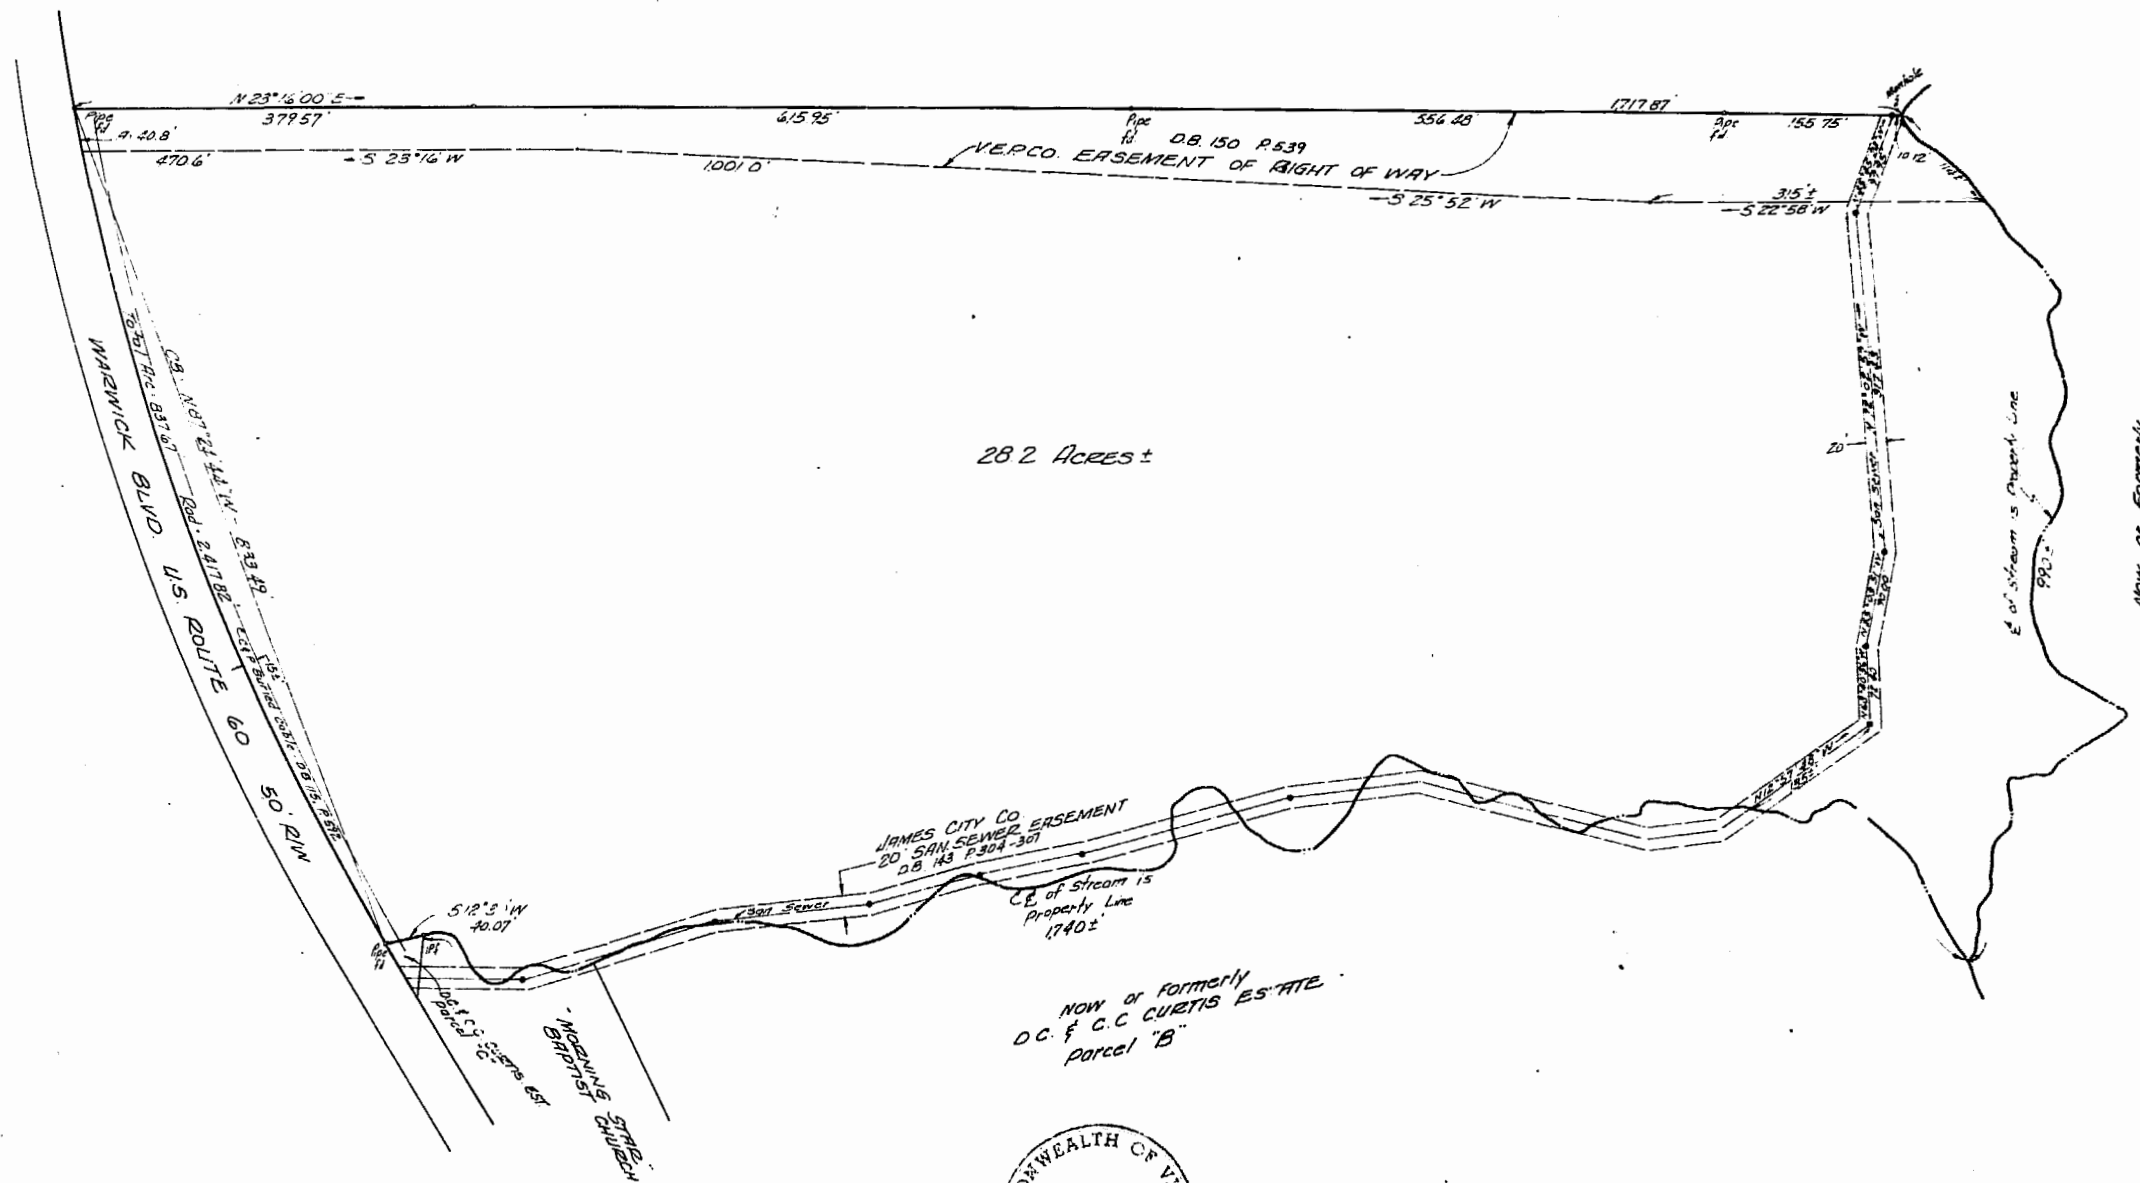

28.2 Acres ±

NOW of Formerly  
D.C. & C.C. CURTIS ESTATE  
Parcel "B"



I Certify that this Survey is correct  
to the best of my knowledge and belief  
subject to easements, servitudes  
and covenants of record.

D. L. Gallant


3:15 p.m.  
Recorded 28 day of February  
D.B. No. 244 of 621  
Wileen S. Ward

Recorded 28 day of Feb. 1984  
D.B. No. 39 of 13  
Wileen S. Ward Clerk

PLAT OF THE PROPERTY OF  
**CLIRTIS MOTOR COMPANY, INCORPORATED**  
28.2 ACRES ±  
ROBERTS DISTRICT  
JAMES CITY COUNTY, VIRGINIA.

JOB NO. 14607	DRAWN BY D.K.K.	FIELD BOOK NO. 204 P50	SCALE 1"=100'	DATE FEB. 8, 1984
------------------	--------------------	---------------------------	------------------	----------------------

**COENEN & ASSOCIATES, INC.** ENGINEERS-PLANNERS-SURVEYORS  
696 J. CLYDE MORRIS BLVD.-NEWPORT NEWS, VIRGINIA 23601

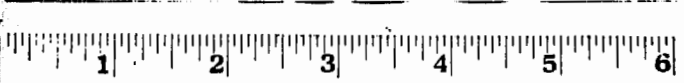

Business Records Corporation

1032 East Lindsay Street • Greensboro, N.C. 27401