

CERTIFICATE OF APPROVAL

THESE UTILITY EASEMENT DEDICATIONS, AS SHOWN ON THIS PLAT ARE APPROVED BY THE UNDERSIGNED IN ACCORDANCE WITH THE REGULATIONS OF JAMES CITY COUNTY AND MAY BE ADMITTED TO RECORD.

AGENT OF GOVERNING BODY [Signature] DATE 8/21/84

SURVEYOR'S CERTIFICATE

TO THE BEST OF MY KNOWLEDGE AND BELIEF ALL OF THE REQUIREMENTS SET FORTH IN THE ORDINANCE FOR APPROVING PLATS OF EASEMENTS FOR RECORDATION IN JAMES CITY COUNTY, VIRGINIA HAVE BEEN COMPLIED WITH.

[Signature]
G. CLIFFORD FREEMAN, II, LAND SURVEYOR


OWNER'S CERTIFICATE

THE UTILITY EASEMENTS AS SHOWN ON THIS PLAT ARE WITH THE FREE CONSENT AND IN ACCORDANCE WITH THE DESIRES OF THE UNDERSIGNED OWNERS.

WILLIAMSBURG VACATIONS, INC.
BY: [Signature]
ROBERT T. GOW, PRESIDENT

STATE OF VIRGINIA, COUNTY OF JAMES CITY, TO WIT
I, [Signature], A NOTARY PUBLIC IN AND FOR THE COUNTY AND STATE AFORESAID DO HEREBY CERTIFY THAT THE PERSON WHOSE NAME IS SIGNED TO THE FOREGOING WRITING HAS ACKNOWLEDGED THE SAME BEFORE ME
GIVEN UNDER MY HAND AND SEAL THIS 21st DAY OF August, 1984.
[Signature]
NOTARY PUBLIC

STATE OF VIRGINIA, COUNTY OF JAMES CITY.
IN THE CLERK'S OFFICE OF THE CIRCUIT COURT FOR JAMES CITY COUNTY, THE MAP SHOWN HEREON WAS PRESENTED AND ADMITTED TO RECORD AS THE LAW DIRECTS
[Signature] DATE 8/21/84
TESTE PLAT BOOK 39, AT PAGES 147

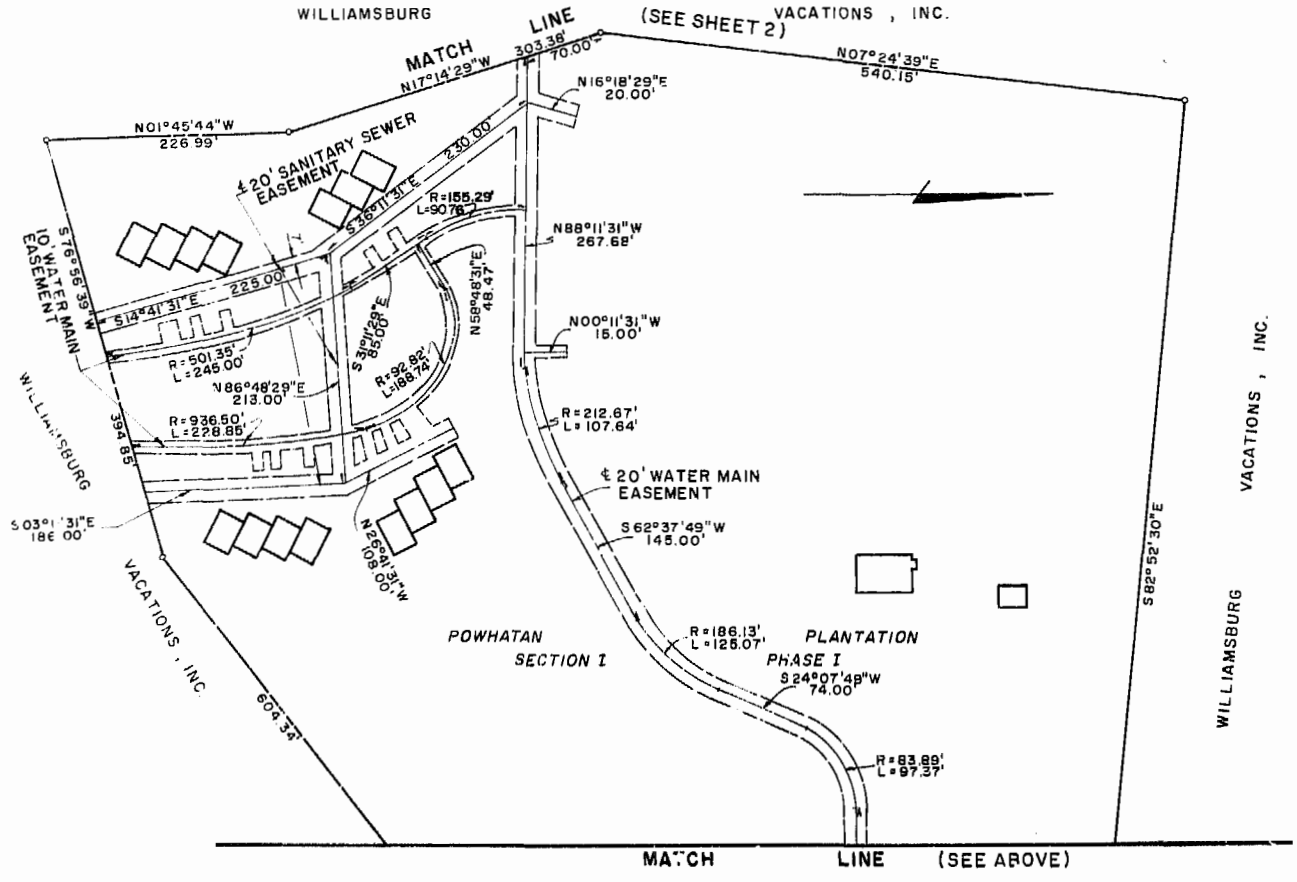

		WATER AND SEWER EASEMENTS DEDICATED TO THE JAMES CITY COUNTY SERVICE AUTHORITY BY WILLIAMSBURG VACATIONS, INC.	
		REVISIONS POWHATAN DISTRICT JAMES CITY CO., VA. DATE AUG. 20, 1984 SCALE: 1" = 100' DRAWN: S.D. CHECKED: G.C.F., II	EASEMENT PLAT FREEMAN & ASSOCIATES LAND SURVEYORS NORFOLK, VIRGINIA

REF: D.B. 281, P. 486
P.B. 39, P. 79

