
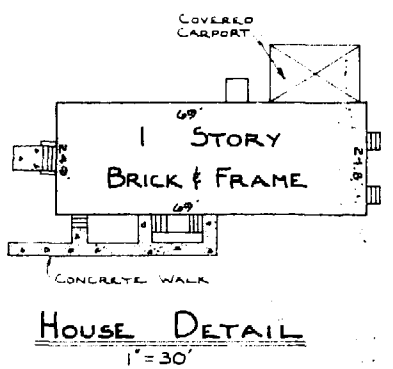


REFERENCES

- DB 26, P. 482
- DB 38, P. 86 & 87
- DB 48, P. 180
- DB 112, P. 82
- PB 5, P. 37

NOTE TOTAL AREA = 174,498.669⁺
OR 4.006 ACRES

NOTE IPF DENOTES IRON PIPE FOUND

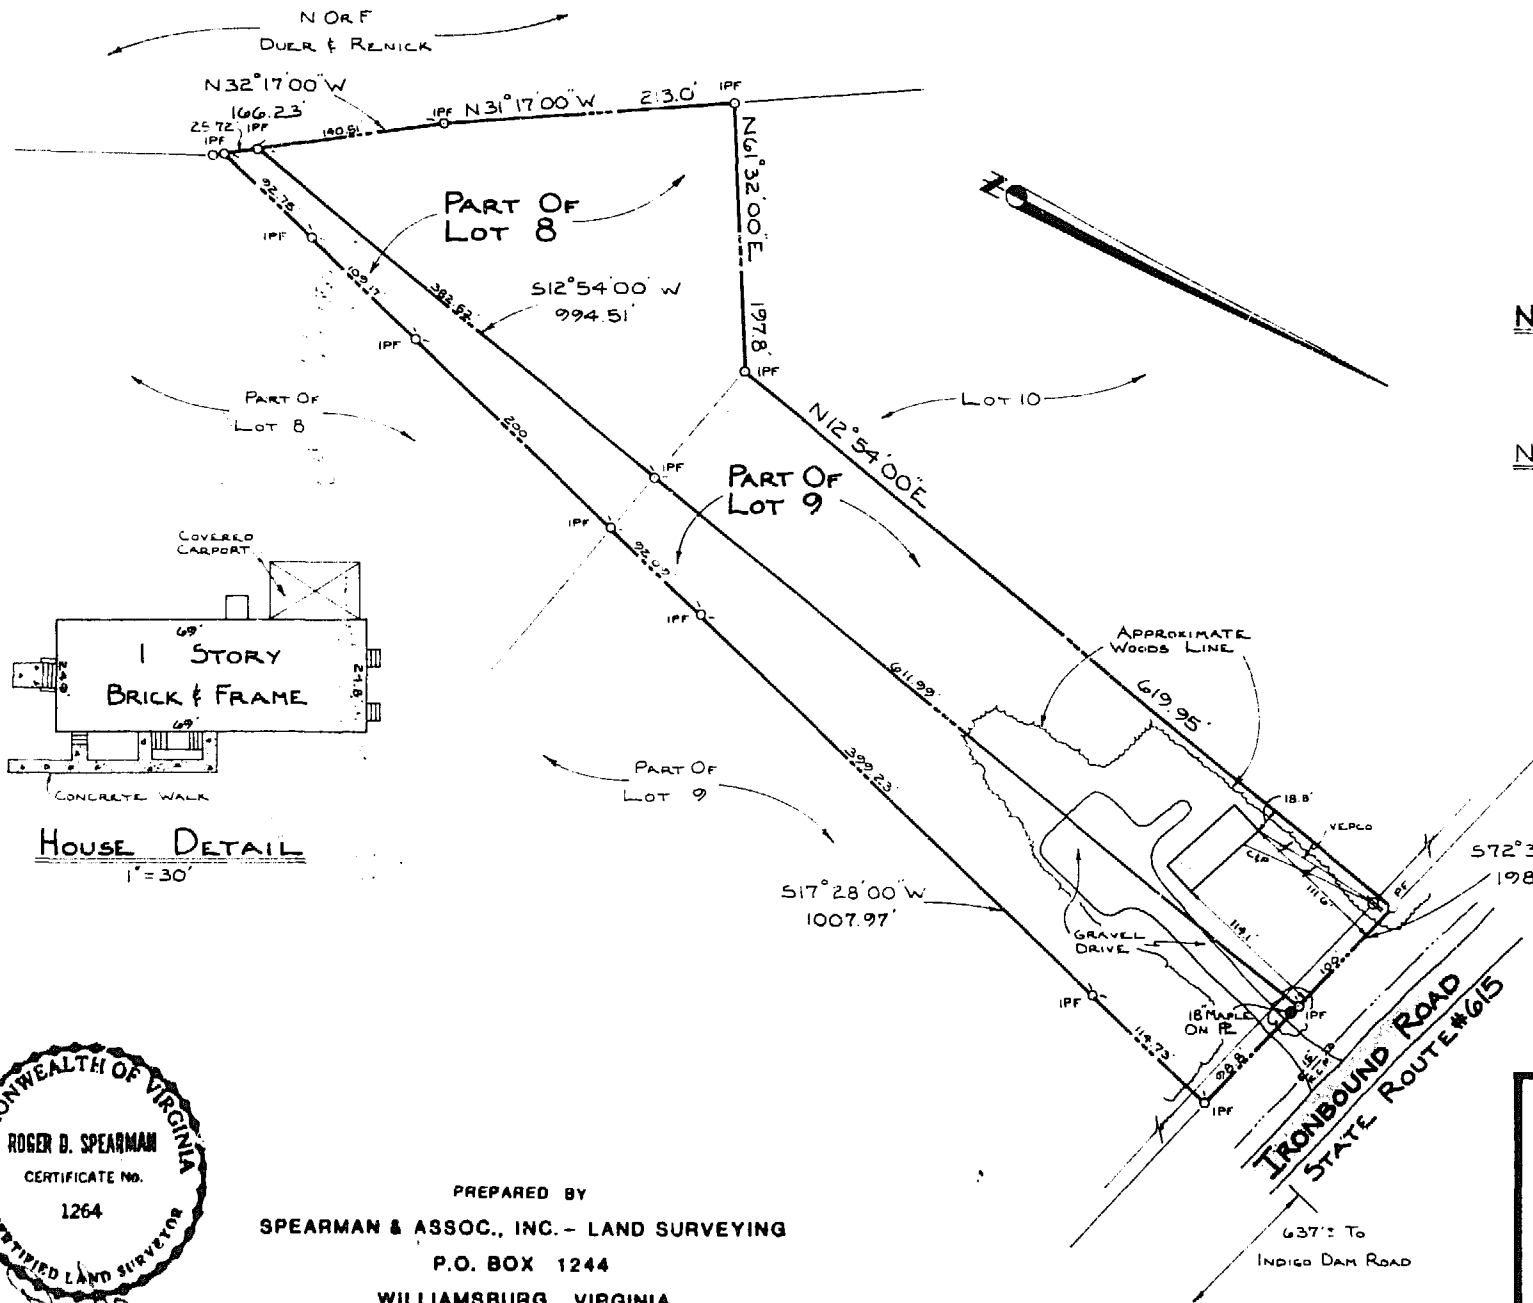

11:00 A.M.
Recorded 7th day of Nov-1984
in
O. B. No. 258; pages 751
Robert S. Ward Clerk



PREPARED BY
SPEARMAN & ASSOC., INC. - LAND SURVEYING
P.O. BOX 1244
WILLIAMSBURG, VIRGINIA

PHYSICAL SURVEY
OF PROPERTY STANDING IN THE NAME OF
JAMES B. & EDNA B. TABB
BEING
PART OF LOT 8 & PART OF LOT 9, ESTATE OF
WILLIAM ALLEN JONES SUBDIVISION
LOCATED
JAMES CITY COUNTY, VIRGINIA
SCALE 1" = 100' DATE: OCTOBER 30, 1984

ADDRESS: #1218 IRONBOUND ROAD

J.O. #2083 F.B.F.

