


**LOT CURVE DATA**

LOT	DELTA	RADIUS	LENGTH	TANGENT	CHORD	CHORD BEARING
190	25°25'00"	300.00'	88.72'	45.10'	88.00'	S03°18'30"E
191	09°20'00"	200.00'	32.58'	16.33'	32.54'	S20°41'00"E
193	11°00'00"	550.00'	105.59'	52.96'	105.43'	S30°51'00"E
194A	03°39'59"	550.00'	35.20'	17.60'	35.19'	S38°10'42"E
194B	37°40'11"	50.00'	32.88'	17.06'	32.29'	S58°51'13"E
195	47°39'11"	50.00'	41.59'	22.08'	40.40'	S54°56'43"E
196	59°15'00"	50.00'	51.71'	28.43'	49.43'	N01°27'38"E
197A	56°45'09"	50.00'	58.25'	32.94'	55.01'	S61°32'27"W
197B	65°22'33"	50.00'	57.05'	32.08'	54.01'	S62°13'45"W
197C	03°02'29"	500.00'	26.54'	13.27'	26.54'	N26°01'16"W
198	01°09'00"	500.00'	10.04'	5.02'	10.04'	N25°55'30"W
199A	34°45'00"	150.00'	1.98'	46.94'	69.59'	N07°58'30"W
199B	31°56'52"	420.00'	234.19'	120.23'	231.17'	S59°29'04"E

**GREENWAY CURVE DATA**

GREENWAY NO.	DELTA	RADIUS	LENGTH	TANGENT	CHORD	CHORD BEARING
29A	06°18'12"	1300.00'	143.02'	71.56'	142.95'	N85°08'51"E
29B	06°03'25"	450.00'	47.57'	23.81'	47.55'	S88°40'17"E
29C	95°02'35"	25.00'	41.47'	21.30'	36.86'	S38°07'18"E
30	23°34'41"	50.00'	20.58'	10.44'	20.43'	S89°28'21"E
31A	36°25'27"	450.00'	286.08'	148.06'	281.29'	S53°54'44"E
31B	04°24'38"	475.00'	36.37'	18.29'	36.56'	S37°54'16"E
31C	98°26'32"	25.00'	42.97'	29.00'	37.87'	N68°38'11"E
32A	45°48'23"	550.00'	439.71'	232.37'	428.09'	N68°47'44"W
32B	06°11'24"	1400.00'	151.25'	75.70'	151.18'	S85°12'18"W
32C	06°09'32"	1430.00'	153.72'	76.92'	153.64'	S85°13'14"E
32D	48°15'57"	580.00'	488.59'	296.95'	474.27'	S67°34'02"E
32E	01°09'43"	200.00'	4.96'	1.93'	4.96'	N25°11'17"E
32F	108°24'03"	25.00'	47.74'	31.31'	40.61'	S79°24'22"W
35A	68°40'45"	25.00'	30.40'	1.40'	26.56'	N00°51'38"W
35B	03°15'01"	250.00'	14.18'	7.09'	14.18'	N32°21'15"E

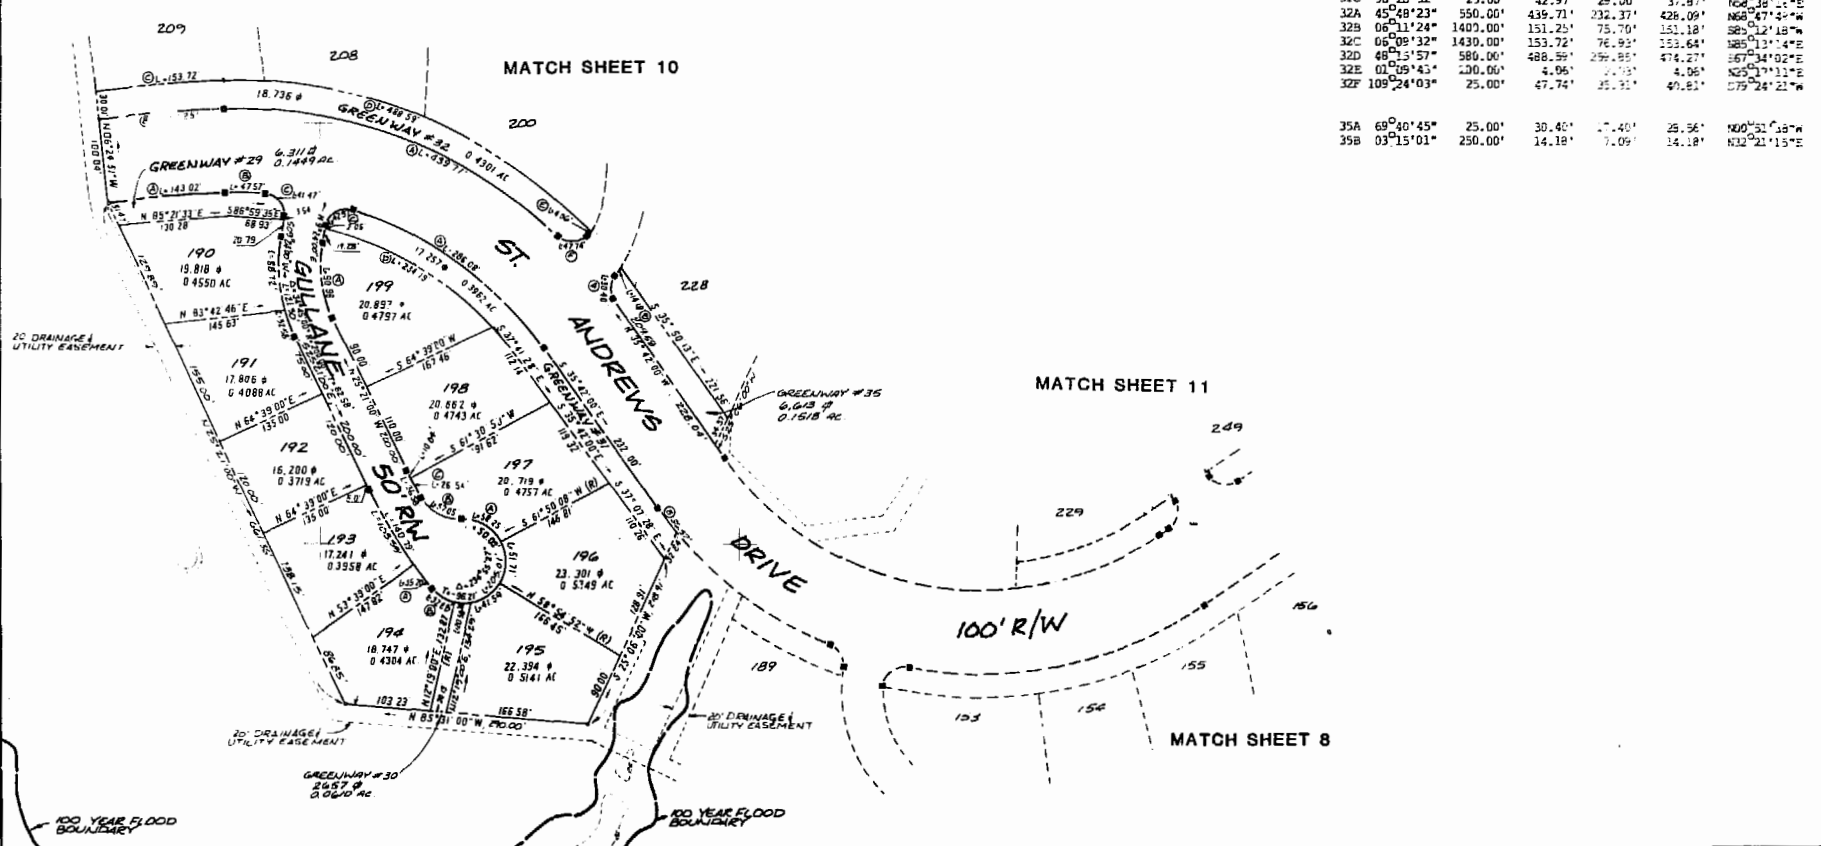

NO.	DATE	REVISION / COMMENT / NOTE	BY



**AES**, a professional corporation  
 1761 Jamestown Road  
 Williamsburg, Virginia, 23185  
 804-253-0040  
 Engineering, Planning, Surveying



**PLAT OF FORD'S COLONY AT WILLIAMSBURG SECTION II LOT 190 TO LOT 199**  
 POWHATAN DISTRICT JAMES CITY COUNTY VIRGINIA

Designed AES/LCA	Drawn ALL
Scale 1"=100'	Date FEB., 1985
Project No. 5652	
Drawing No. 9 of 13	

