


CERTIFICATE OF APPROVAL:

THIS SUBDIVISION AS SHOWN ON THIS PLAT IS APPROVED AND MAY BE COMMITTED TO RECORD

William A. Hunter (SEAL)
FOR THE CITY OF WILLIAMSBURG, VA.

STATE OF VIRGINIA, CITY OF WILLIAMSBURG,
IN THE CLERKS' OFFICE OF THE CIRCUIT COURT FOR THE CITY OF WILLIAMSBURG
THE 23 DAY OF October, 1985
THE MAP SHOWN HERE ON WAS PRESENTED AND ADMITTED TO THE RECORD AS THE
LAW DIRECTS
TESTE: *Helene S. Ward* CLERK: *Helene S. Ward*
PLAT BOOK 41 PAGE 62

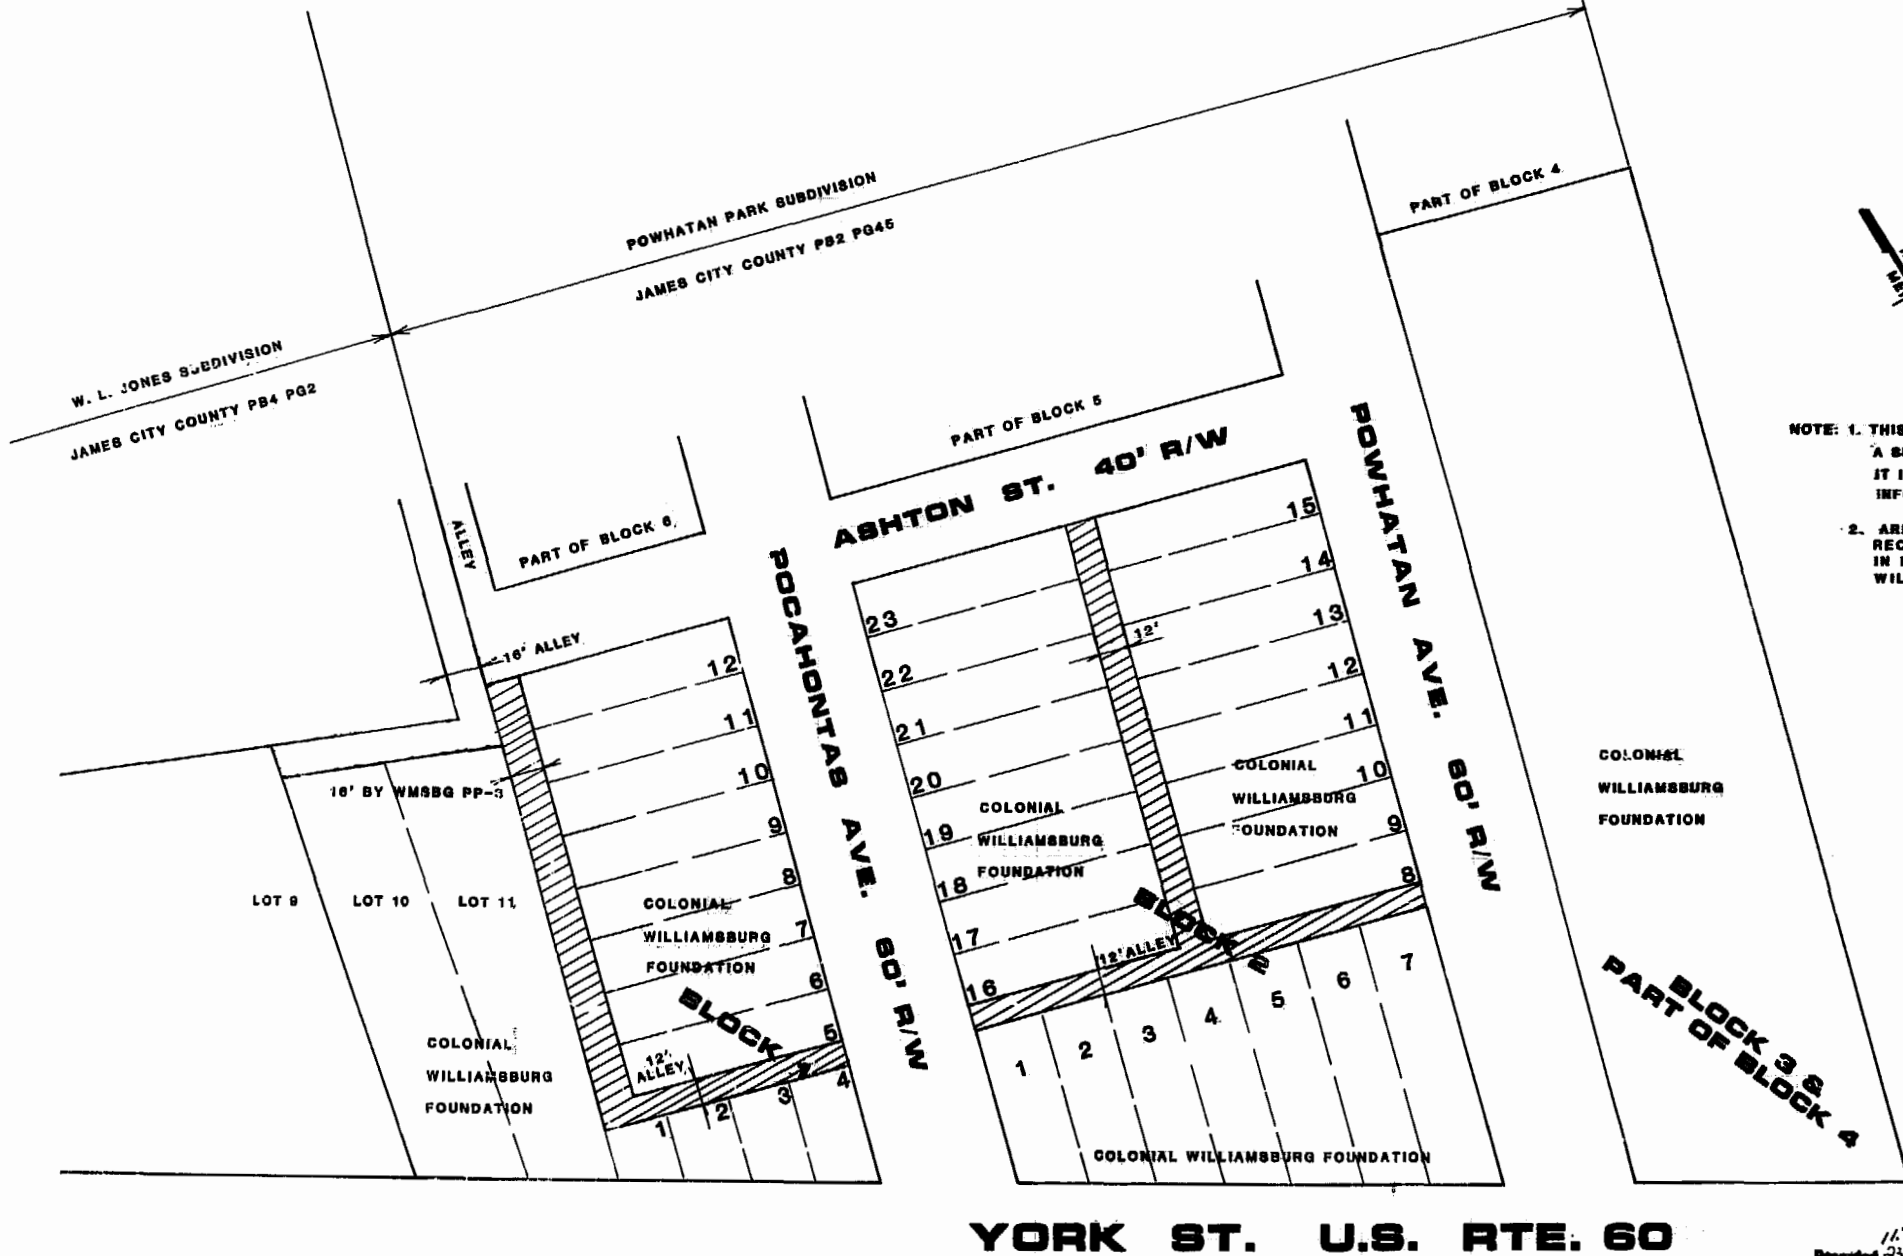

NOTE: 1. THIS DRAWING DOES NOT REPRESENT A SURVEY MADE ON THE GROUND. IT IS A COMPOSITE OF THE BEST INFORMATION AVAILABLE.
2. AREAS SHOWN THUS [hatched] DENOTE RECORDED ALLEYS TO BE VACATED IN FAVOR OF THE COLONIAL WILLIAMSBURG FOUNDATION


YORK ST. U.S. RTE. 60

11:35 am
Recorded 23 day of Oct. 1985
DR. No. 72-166-767
Helene S. Ward Clerk



AES, a professional corporation
1761 Jamestown Road, Williamsburg, Va. 23185
804-253-0040
Architecture, Engineering, Surveying, Planning

PLAT OF VACATION OF PART OF POWHATAN PARK SUBDIVISION LYING IN WILLIAMSBURG VIRGINIA

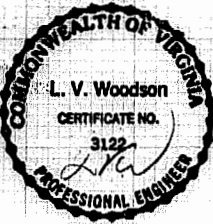

No.	DATE	REVISION / COMMENT / NOTE	BY
1	11/18/85	REMOVED INTERIOR LINES TO BE EXTINGUISHED	
2	12/18/85	ADDED LOT NUMBERS	
3	1/19/86	DELETED VACATION OF 16' ALLEY BEHIND W.L. JONES SUBDIVISION PER CITY OF WILLIAMSBURG	

Designed L.V.	Drawn
Scale 1"=80'	Date MAR. 86
Project No. 5848	
Drawing No. PLAT	

