

ENGINEER & SURVEYOR'S CERTIFICATE

I hereby certify that to the best of my knowledge and belief, all of the requirements of the Board of Supervisors and ordinances of the County of James City, Virginia, regarding the platting of subdivisions within the county have been complied with.

Given under my hands this 29th day of MAR, 1986
G. T. Wilson, Jr.
 C.E.S.

STATE of VIRGINIA / COUNTY of JAMES CITY
 I, Richard H. ..., a Notary Public

do certify that the persons whose names are signed to the foregoing writing have acknowledged the same before me in my city and state aforesaid.
 Given under my hand this 29th day of FEB, 1986
 My commission expires 9/12/89

STATE of VIRGINIA, COUNTY of JAMES CITY
 In the clerk's office of the circuit court for the County of James City the 4th day of MARCH, 1986

The map shown hereon was presented and admitted to the record as the law directs.
 Teste: William Seward, Clerk
 Plat Book 42 Page 21

CERTIFICATE OF APPROVAL

This subdivision known as _____ is approved by the undersigned in accordance with existing subdivision regulations and may be committed to record.

Date N/A Highway Engineer
 Date N/A Health Officer
 Date 3/25/86 William Seward Agent of Recording Body


This subdivision is with free consent and in accordance with the wishes and desires of the undersigned owners and proprietors.

Title to the land shown hereon is vested in the _____ by _____


dated _____, recorded in deed book _____ page _____ in the circuit court of James City County, Virginia
 By W. S. ... OWNER
William Seward TITLE

Judith S. ...

2:10 p.m.
 Recorded 4th day of March 1986

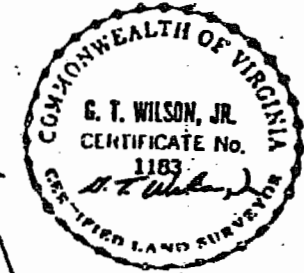

VA. S.R. 609

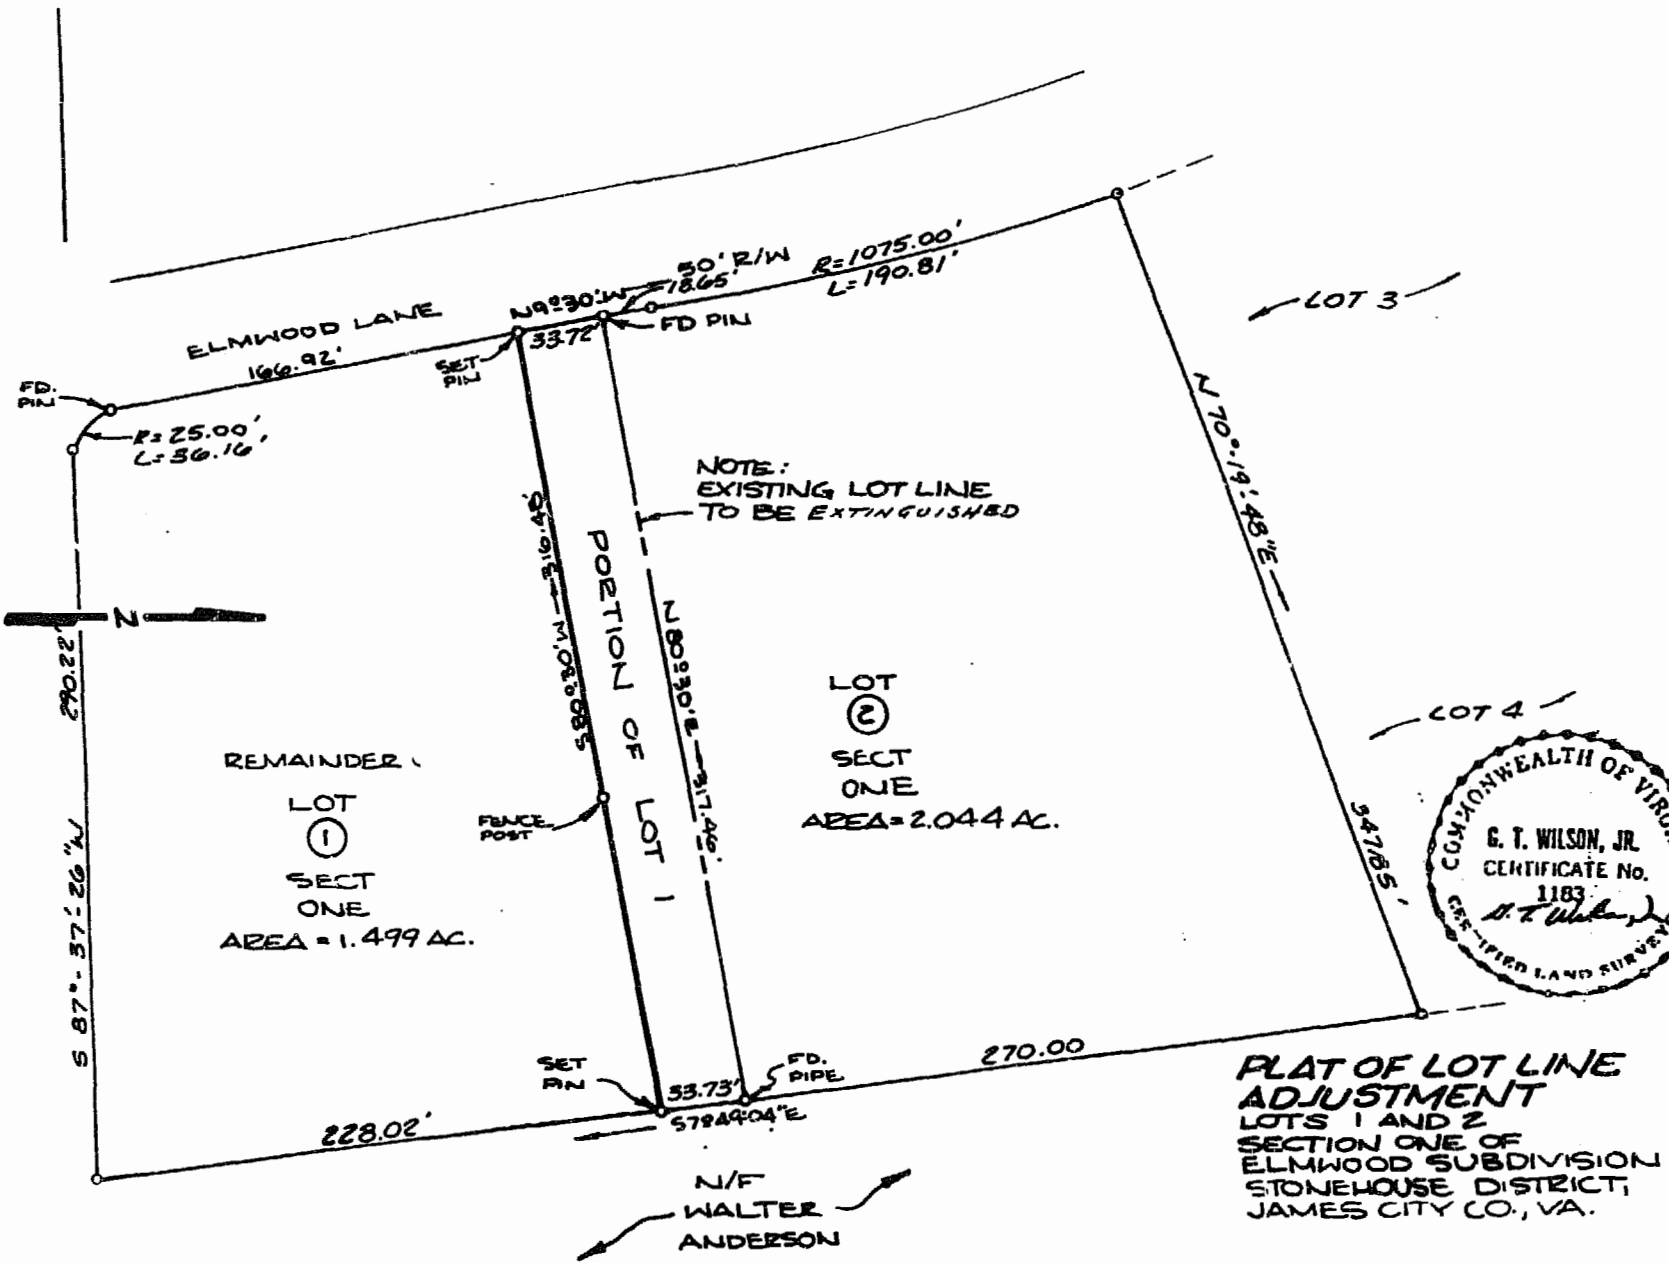

REVISIONS	NO.	SYMBL.	BY	DATE	DESCRIPTION	SCALE	DES.	CHK BY	DWN BY	BUCHART-HORN, INC.	P. B. No.	PAGES	JOB NO.
						1"=60'				Consulting Engineers & Planners	296	689	90175-51
						DATE 5/20/85				YORK, PA. HARRISBURG, PA. WASHINGTON, D.C. LEWISBURG, PA. BALTIMORE, MD. MEMPHIS, TENN. VERO BEACH, FLA. NEW ORLEANS, LA. WILLIAMSBURG, VA. CHARLESTON, W.VA.	W. S. ...		
						ENG.			F.R.				101

