


TOTAL AREA= 50.36 ACRES  
EXCLUDING 3.1 ACRES (JIMMERSON)

CURVE DATA

- ①  $\Delta = 39.27'$   
 $R = 23.00'$   
 $\Delta = 40^{\circ}00'00''$
- ②  $\Delta = 9.57'$   
 $R = 115.84'$   
 $\Delta = 00^{\circ}25'23''$

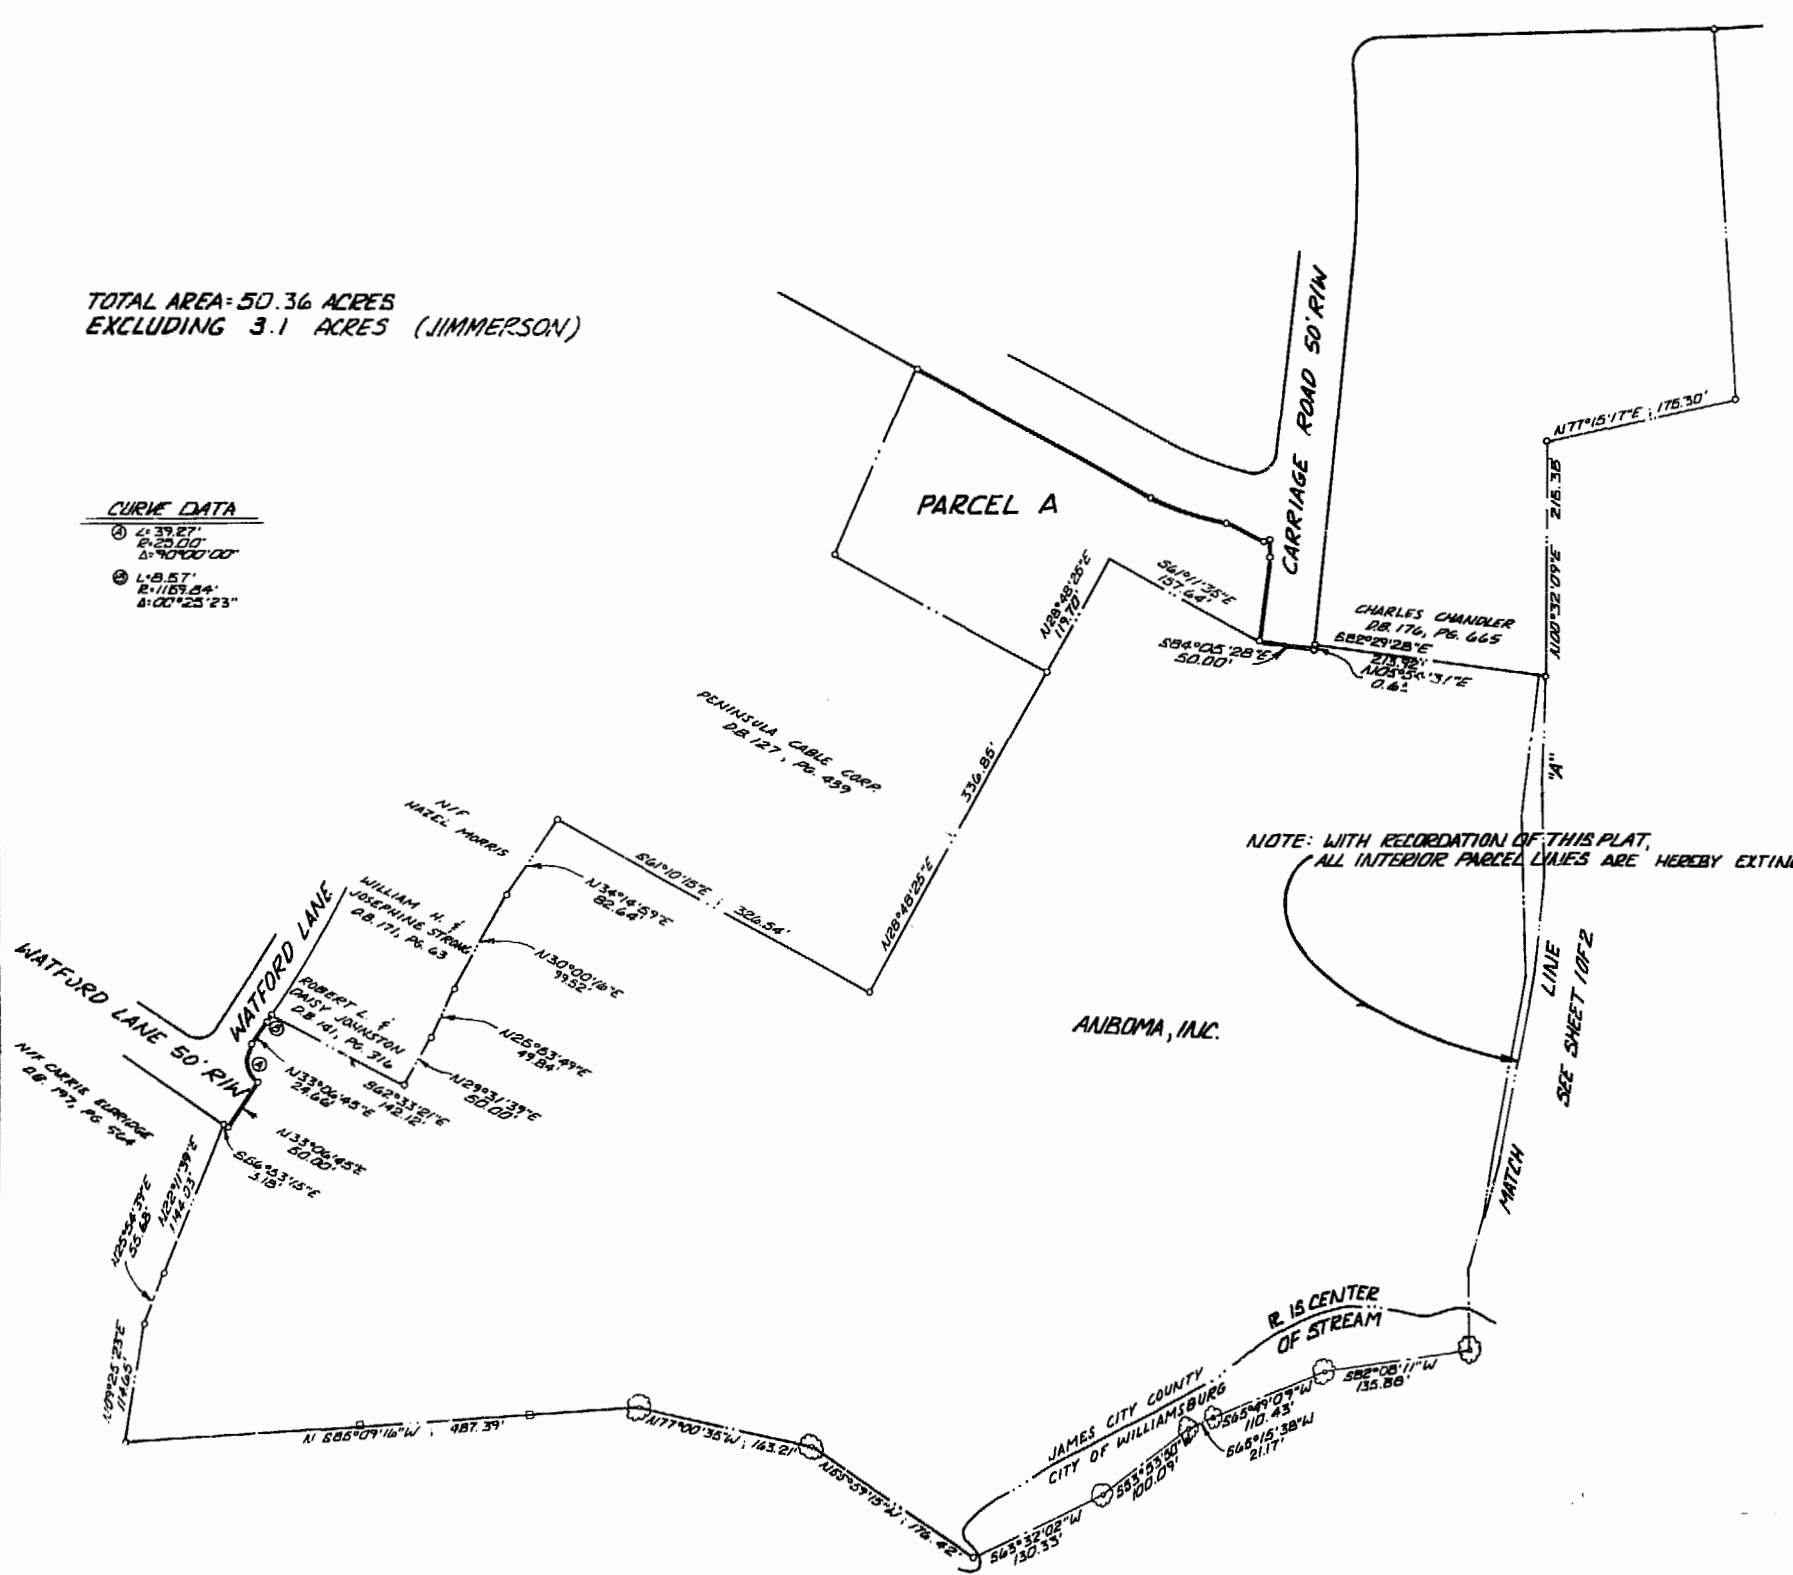

NOTE: WITH REORDINATION OF THIS PLAT,  
ALL INTERIOR PARCEL LINES ARE HEREBY EXTINGUISHED

LEGAL REFERENCE

D.B.	P.50	Pg. 642
	247	747
	247	757
	247	536
	244	317
	257	263
	237	202
	150	640
R.B.	38	28
	31	4
	30	61
	26	18
	25	58

