


GRID M-1935D

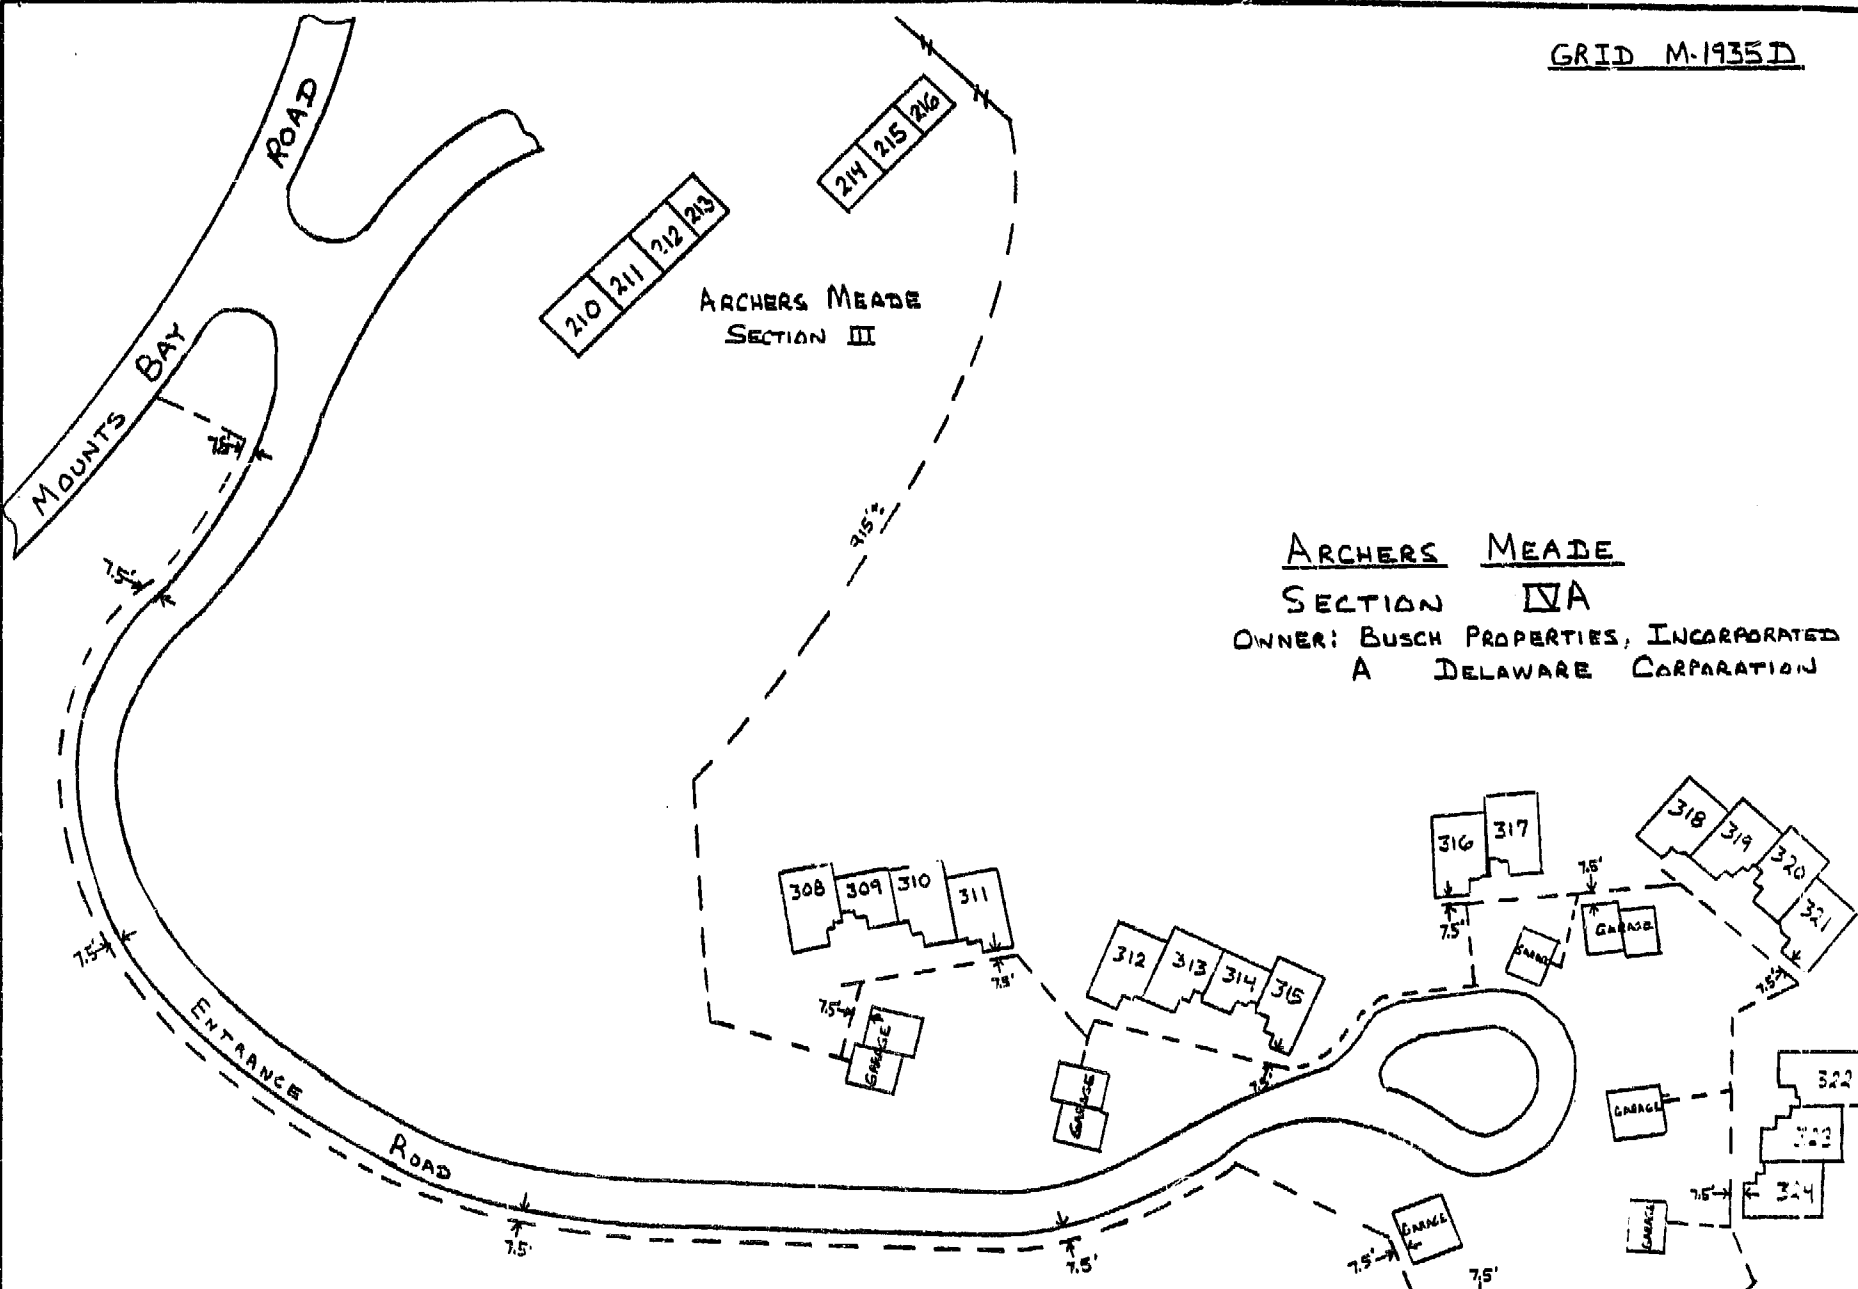

ARCHERS MEADE SECTION III

ARCHERS MEADE
SECTION IV A
 OWNER: BUSCH PROPERTIES, INCORPORATED
 A DELAWARE CORPORATION

OWNER'S INITIALS
ARK

1:02 p.m.
 Recorded 8th day of April 1988
 in
 D. B. No. 299; pages 216
Helene S. Ward Clerk

EST. 42493.00

VIRGINIA ELECTRIC AND POWER COMPANY		
PLAT TO ACCOMPANY RIGHT-OF-WAY AGREEMENT		
WILLIAMSBURG		DISTRICT
DISTRICT	COUNTY	STATE
ROBERTS	JAMES CITY	VA.
WILLIAMSBURG OFFICE	R/W# 213-6-86	
2-26-86	R JEAN GILLIAM	

NOTE:

- LOCATION OF CENTER LINE OF DESIGNATED RIGHT-OF-WAY ON PROPERTY OF OWNER
- - - - - LOCATION OF EXISTING VA POWER UNDERGROUND EASEMENT

