



SITE DEVELOPMENT PLAN
PORT ANNE
PHASE ONE
WILLIAMSBURG, VIRGINIA


Designed: WCB/CPL
Drawn: T/A
Checked: AGS
Scale: 1"=30'
Date: 2-28-08
File No: E-04019
Project No: 04019
Sheet No:

NO.	DATE	DESCRIPTION
1	11/15/07	PRELIMINARY
2	01/10/08	REVISED PER CITY PLAN
3	02/28/08	REVISED PER CITY PLAN
4	03/10/08	REVISED PER CITY PLAN
5	03/10/08	REVISED PER CITY PLAN
STREET NAME CHART

DESIGNATION	RIGHT-OF-WAY	NAME
"A" STREET	50' R/W	HILLMAN WAY
"A" COURT	50' R/W	CHATEAUNE CLOSE
"B" COURT	50' R/W	CAPTAIN'S COURT
"C" COURT	50' R/W	HAGUE CLOSE
"D" COURT	50' R/W	MAJESTIES Mews
"E" COURT	50' R/W	ST. SIMONE COURT
"F" COURT	50' R/W	CORBIN CLOSE

- SPECIAL NOTES**
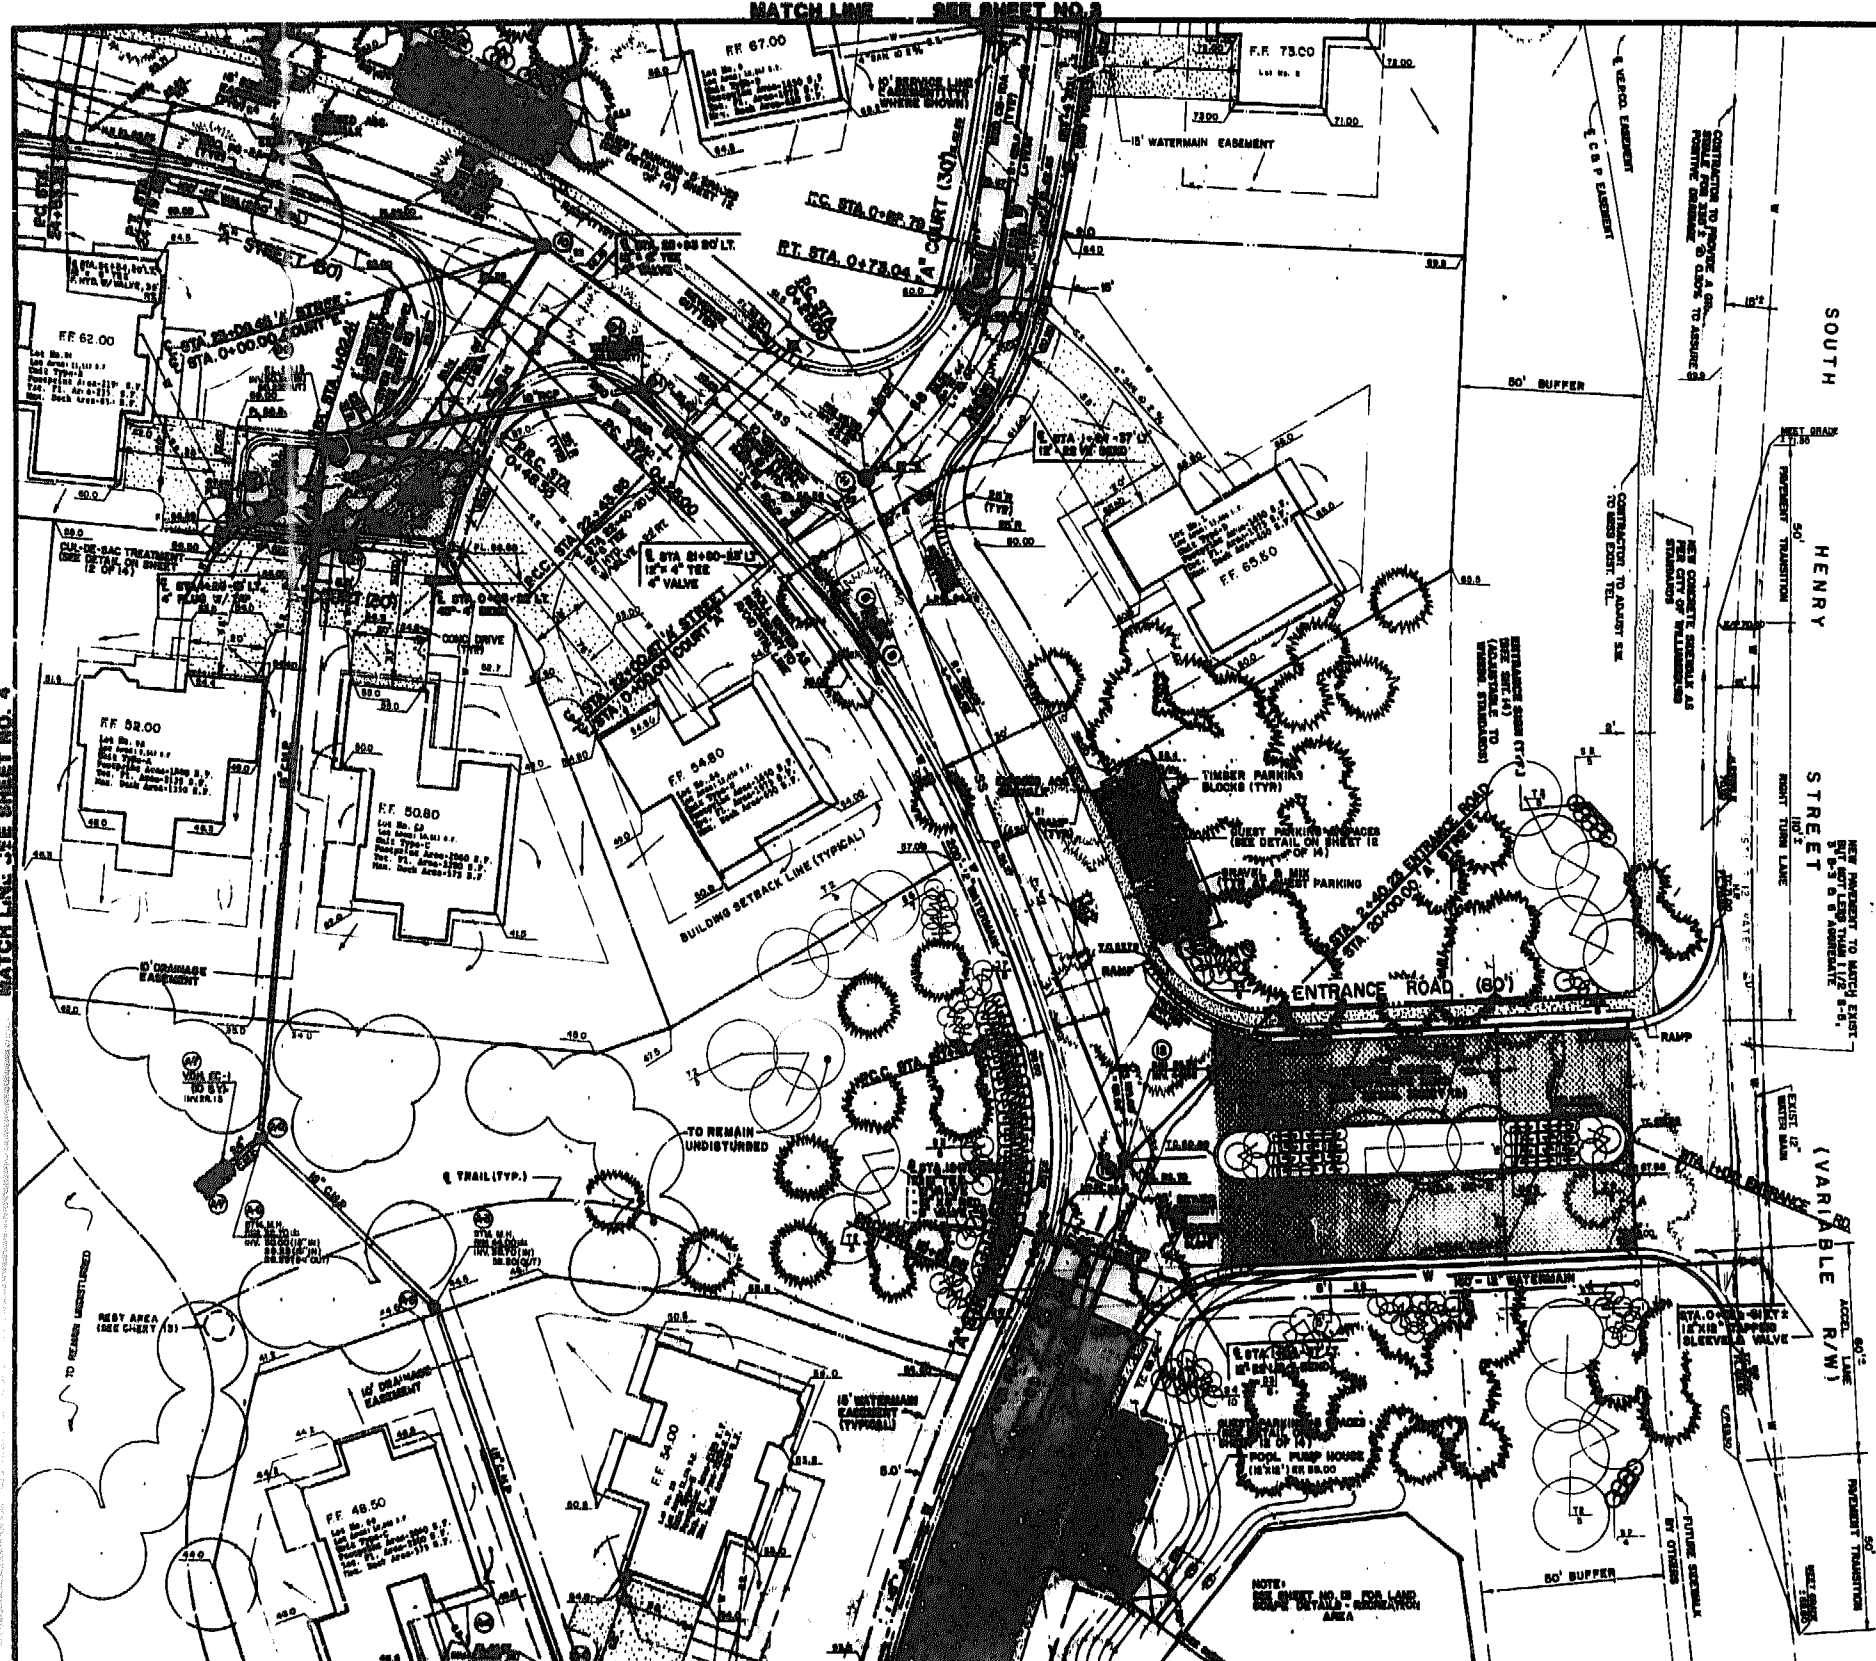

MATCH LINE - SEE SHEET NO. 4

MATCH LINE - SEE SHEET NO. 3