

PORT ANNE
 PHASE ONE
 WILLIAMSBURG, VIRGINIA

SITE DEVELOPMENT PLAN

MATCH LINE SEE SHEET NO. 3

Designed: WGR/CTF
 Drawn: T/A
 Checked: ADS
 Scale: 1" = 50'
 Date: 2-28-02
 File No. E-00010
 Project No. 00010
 Sheet No.

5

of 14 Sheets

ADDITIONAL SPECIAL NOTES


STREET NAME CHART

DESIGNATION	RIGHT-OF-WAY	NAME

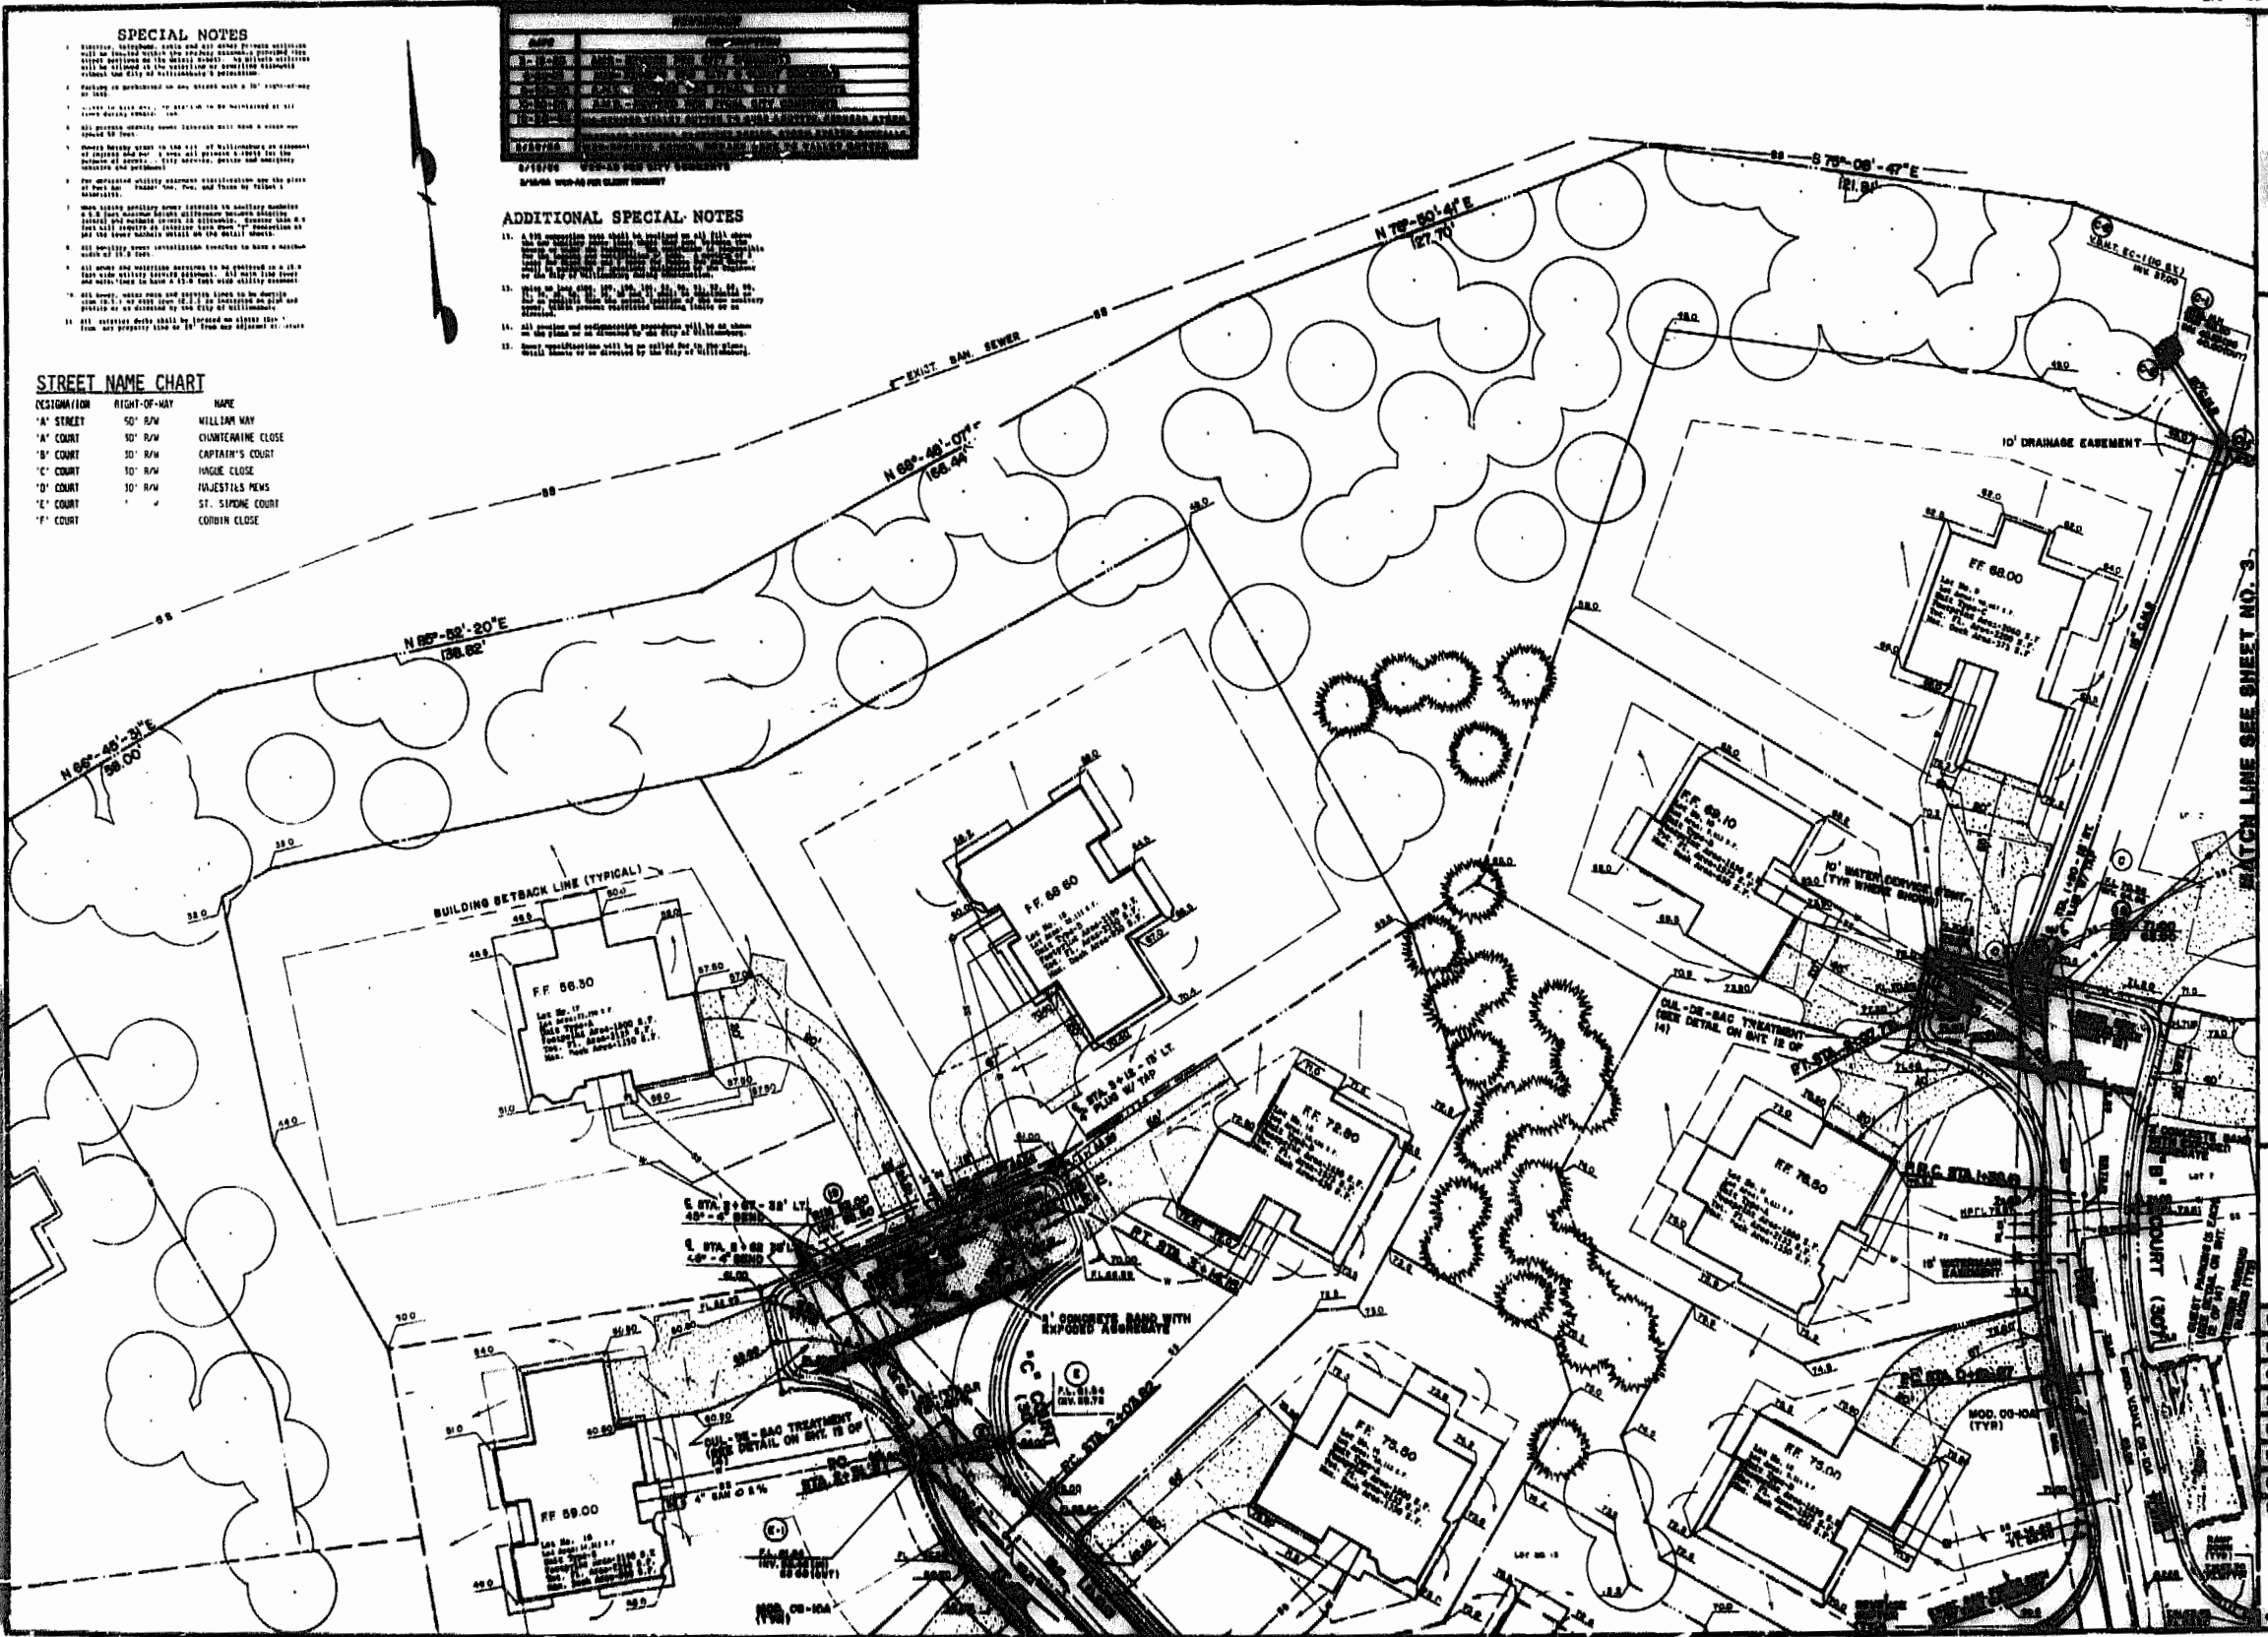

1
2
MATCH LINE SEE SHEET NO. 4