


LANDSCAPE SPECIFICATIONS


The contractor shall provide all labor, materials, etc. necessary to complete all planting as shown on this drawing. An approved landscape plan shall be required for all planting. The contractor shall provide all labor, materials, etc. necessary to complete all planting as shown on this drawing. An approved landscape plan shall be required for all planting.


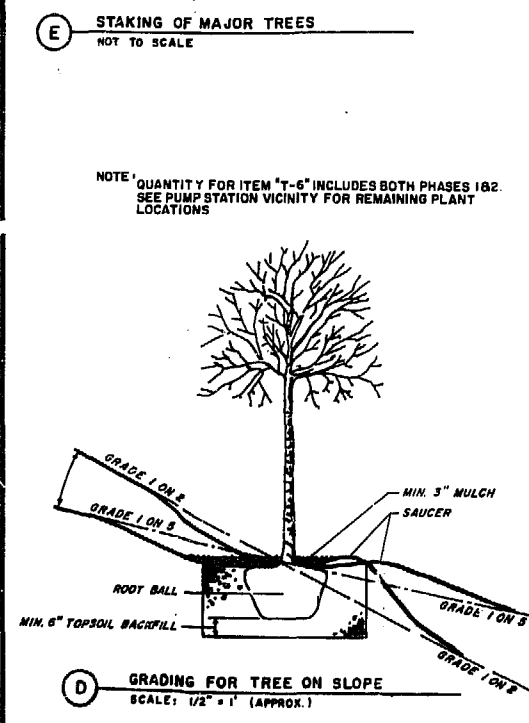

RECREATION AREA PLAN
SCALE: 1" = 20'

KEY	NO.	SIZE	COMMON NAME	BOTANICAL NAME	VARIETY	COMMENTS
T1	7	14 FT. - 16 FT.	OCTOBER GLORY MAPLE	ACER RUBRUM	OCTOBER GLORY	B B B
T2	22	7 FT. - 8 FT.	WHITE FLOWERING DOGWOOD	CORNUS FLORIDA		B B B
T3	18	7 FT. - 10 FT.	CRAPE MYRTLE	LAGERTROEMIA INDICA	NATCHEE	B B B
T4	3	7 FT. - 8 FT.	KOUSA DOGWOOD	CORNUS KOUSA		B B B
T5	12	30 IN. - 36 IN.	LEATHERLEAF VIBURNUM	VIBERNUM RHYTHIDOPHYLLUM		B B B
T6	15	8 FT. - 6 FT.	LEYLAND CYPRESS	CUPRESSOCYPARIS LEYLANDII		B B B
S1	59	24 IN. - 30 IN.	OTTO LUYKEN LAUREL	PRUNUS LAUROCERASUS	OTTO LUYKEN	B B B
S2	9	24 IN. - 30 IN.	EVERGREEN ELAEAGNUS	ELAEAGNUS PUNGENS	EBBINGEI	CONTAINER
S3	29	24 IN. - 30 IN.	NANDINA	NANDINA DOMESTICA		CONTAINER
S4	23	3 FT. - 4 FT.	SWEET HOLLY	OSMANTHUS ILICIFOLIUS	GULFTIDE	B B B
S5	30	18 IN. - 24 IN.	DROOPING LEUCOTHOE	LEUCOTHOE CATESBAEI		CONTAINER
S6	56	24 IN. - 30 IN.	AZALEA	AZALEA MUCRONATUM	BUCCANEER	CONTAINER
S7	39	24 IN. - 30 IN.	AZALEA	AZALEA MUCRONATUM	HINO CRIMSON	CONTAINER
S8	4	3 FT. - 4 FT.	WAX MYRTLE	MYRTICA CRIFERA		B B B
S9	2	2 FT. - 3 FT.	NELLIE R. STEVENS HOLLY	ILEX (NELLIE R. STEVENS)		CONTAINER
GC1	116	12 IN. - 15 IN.	PARSONS JUNIPER	JUNIPERUS CHINENSIS	EXPANSA PARSONII	CONTAINER
GC2	40	18 IN. - 24 IN.	BLUE PACIFIC JUNIPER	JUNIPERUS CONFERTA	BLUE PACIFIC	CONTAINER
GC3	28	15 IN. - 18 IN.	ANDORRA JUNIPER	JUNIPERUS HORIZONTALIS	DEPRESSA PLUMOSA	CONTAINER

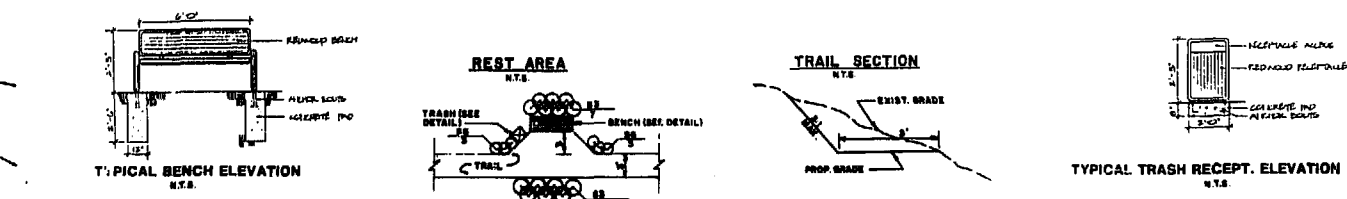

LANDSCAPE PLAN AND SCHEDULE



PORT ANNE
WILLIAMSBURG, VIRGINIA
RECEPTION CENTER

Designed	JRS
Drawn	T/A
Checked	ABS
Scale	NTS
Date	3-5-85
File No	E-84019
Project No	P84019
Sheet No	