


GRID-M1742

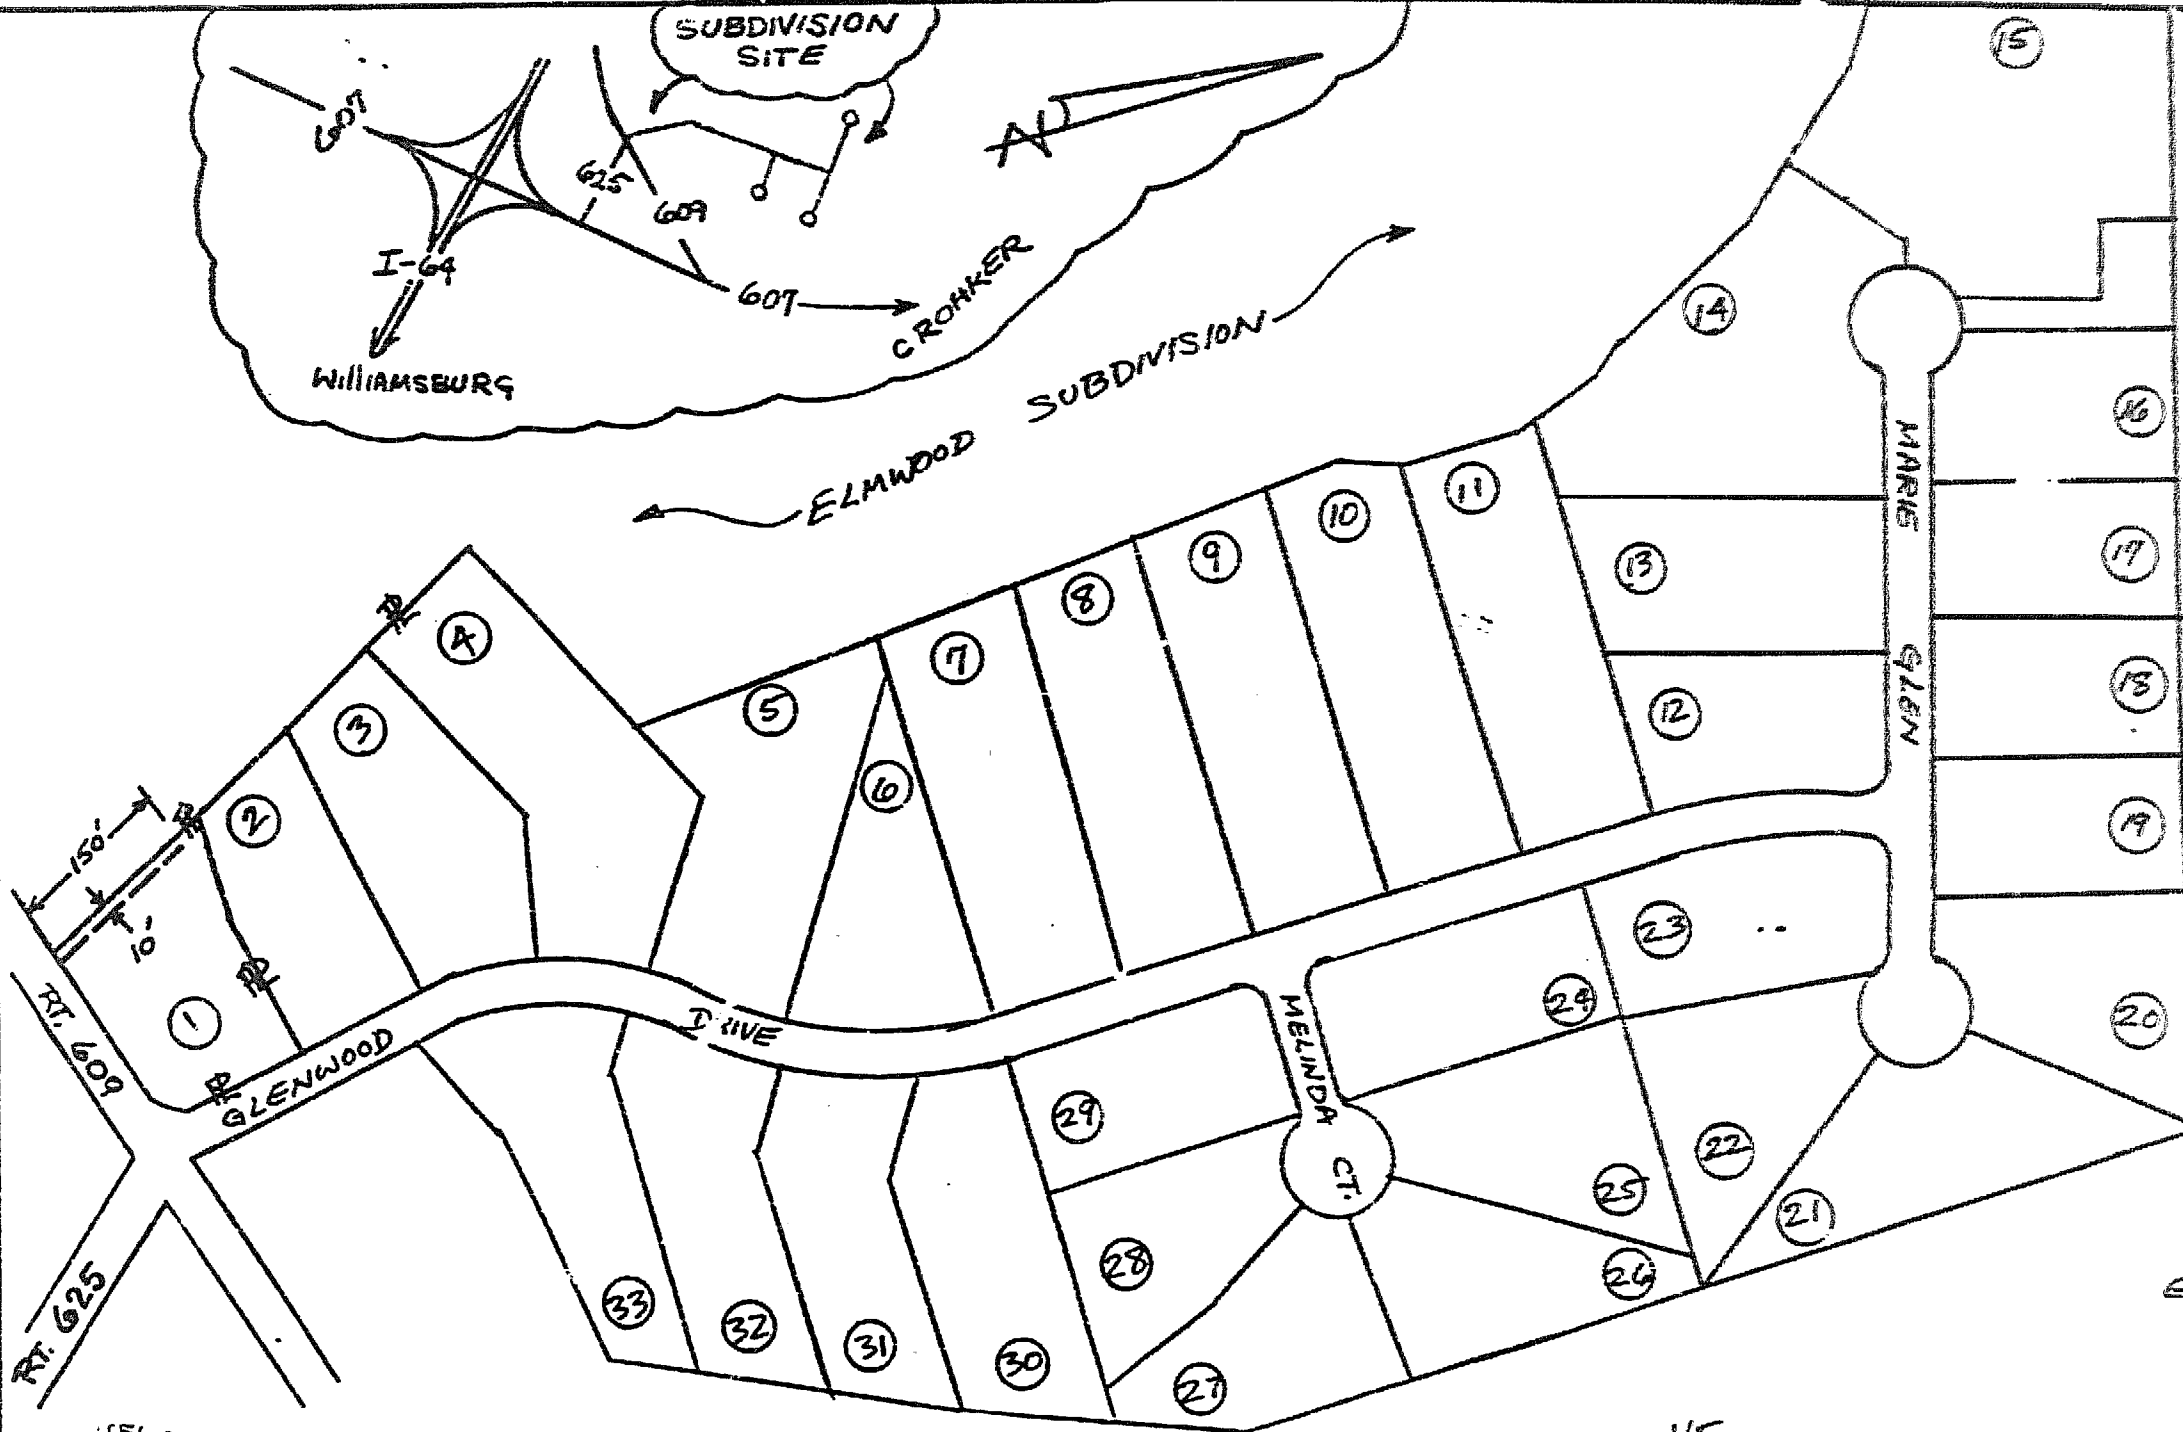

N/F MAHALCO

OWNER'S INITIALS  
 JAS.

EST. # 01-28-42015-00

NO. 8088800	
VIRGINIA ELECTRIC AND POWER COMPANY	
PLAN TO ACCOMMODATE RIGHT-OF-WAY ADJUSTMENT	
WILLIAMSBURG	DISTRICT
DISTRICT	STATE
STONEHOUSE, JAMES CITY, VA.	
WILLIAMSBURG	OFFICE 28-76-0010
6-30-86	W. FERGUSON

N/F ROULAND

1:56 AM  
 1986

310 287

Release of Right of Way

LOCATION OF RIGHT OF WAY ON PROPERTY OF OWNER, GLO DEVELOPMENT CORP., A VIRGINIA CORPORATION, RECORDED AS GLENWOOD SUBDIVISION.

