


GRID - M 1742

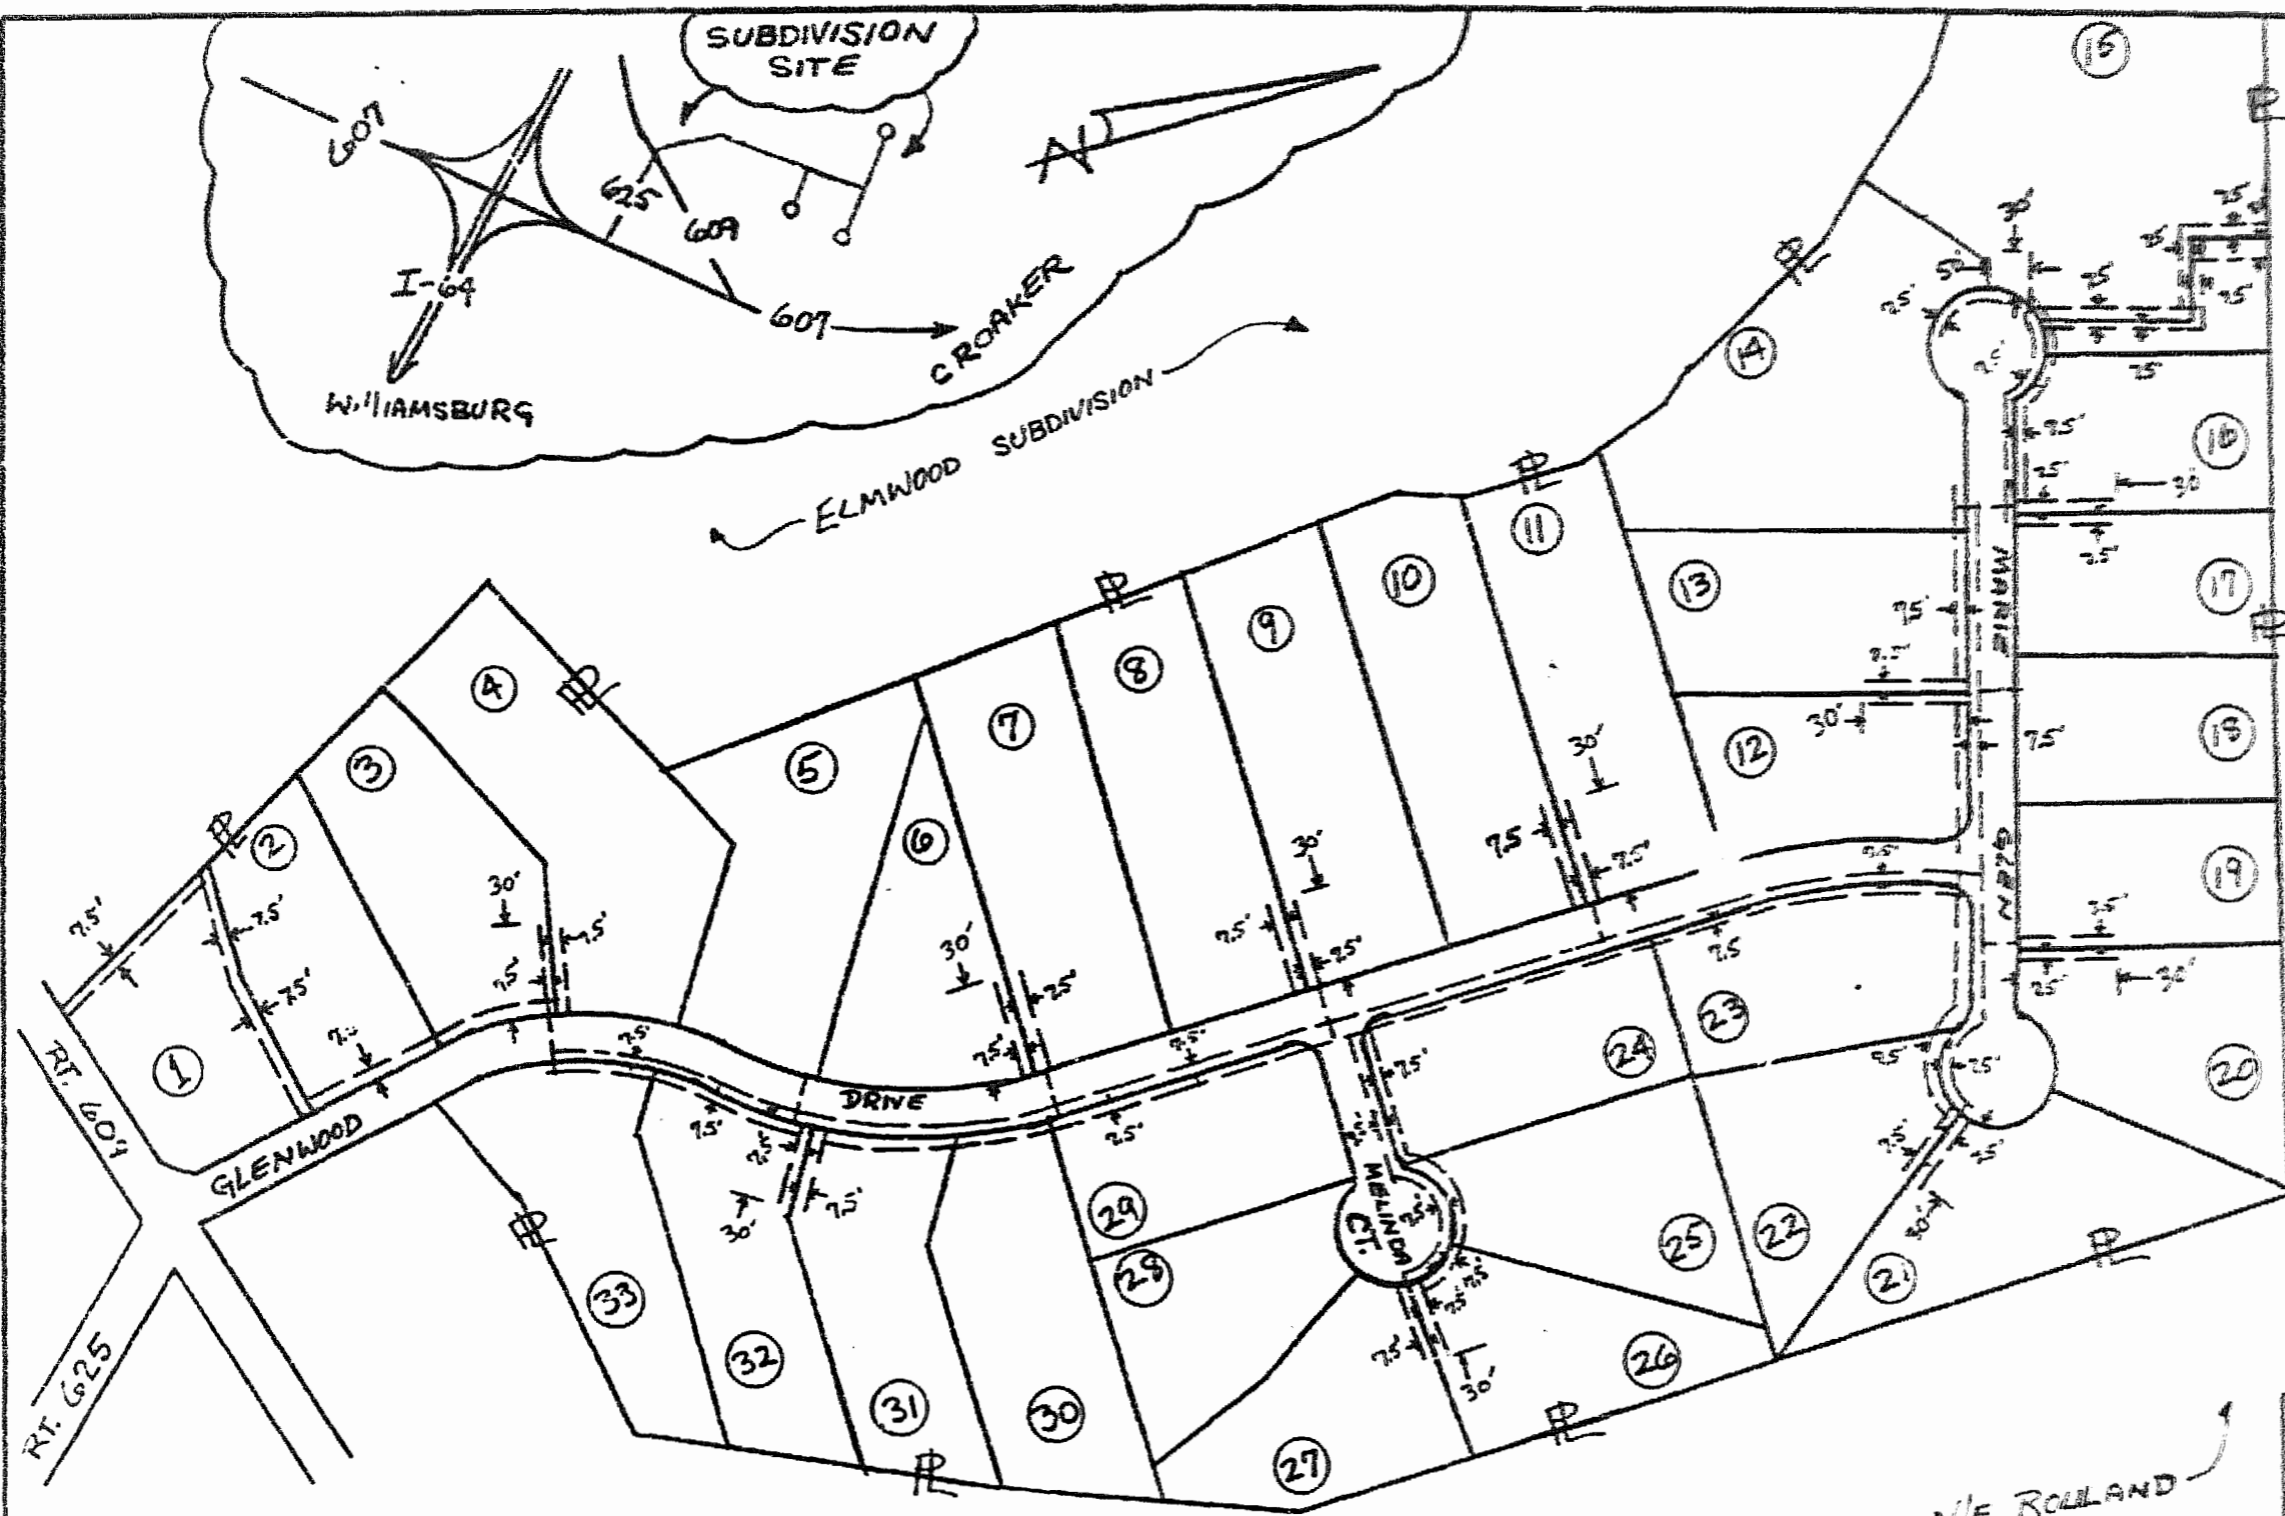

N/F MAHALCO

OWNER'S INITIALS
H.A.J.

N/F ROLLAND



NOTE:

--- LOCATION OF CENTER LINE OF DESIGNATED RIGHT-OF-WAY ON PROPERTY OF OWNER, GLO DEVELOPMENT CORP., A VIRGINIA CORPORATION, RECORDED AS GLENWOOD SUBDIVISION.

EST. # 01-28-42015-00

NO. BILLING		
VIRGINIA ELECTRIC AND POWER COMPANY		
PLAN TO ACCOMPANY RIGHT-OF-WAY AGREEMENT		
WILLIAMSBURG	DISTRICT	
DISTRICT -	COUNTY -	STATE
STONEHOUSE, JAMES CITY, VA		
WILLIAMSBURG	OFFICE	28-86-0009
6-26-86	W. Ferguson	