


MERIDIAN 1961
Pg 19/266

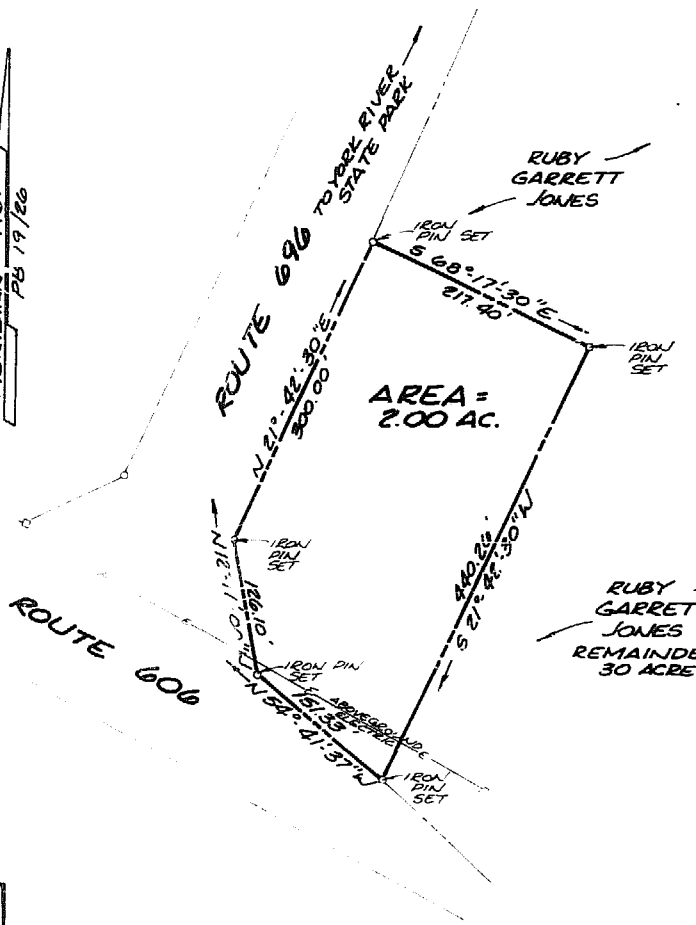

AREA = 2.00 AC.

RUBY GARRETT JONES
REMAINDER OF 30 ACRE TRACT



SURVEY FOR CONVEYANCE
A PARCEL CONTAINING 02.00 ACRES
OWNED BY:
RUBY GARRETT JONES
TO:
OSCAR R. HOUCHEMS, II

STONEHOUSE DISTRICT
JAMES CITY COUNTY, VIRGINIA

1:47 p.m.
3075
D. B. Wilson, Jr. 325
10/20/88
12/8
Clerk


CERTIFICATE OF APPROVAL

This subdivision shown as approved by the undersigned in accordance with existing subdivision regulations and may be committed to record
Date 2-19-88 D. B. Wilson, Jr. Highway Engineer
Date 10/20/88 D. B. Wilson, Jr. Public Works Officer
Date 11/10/88 Robert J. Houchens, II Agent of Planning Board

This subdivision is with free consent and in accordance with the wishes and desires of the undersigned owners and preparators
Title to the land shown hereon is vested in the name of Ruby Garrett Jones
Executed 2-19-88, recorded in deed book 72, page 258
in the Circuit Court of James City County, Virginia
By Ruby G. Jones Robert J. Houchens, II
TITLE

ENGINEER & SURVEYOR'S CERTIFICATE

I hereby certify that to the best of my knowledge and belief, all of the requirements of the Board of Supervisors and ordinances of the County of James City, Virginia, regarding the platting of subdivisions within the county have been complied with
Given under our hands this 21st day of Oct, 1988

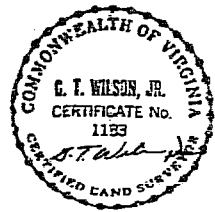

STATE OF VIRGINIA, COUNTY OF JAMES CITY
I, G. T. Wilson, Jr., a Notary Public
do certify that the person whose name is signed to the foregoing writing have acknowledged the same before me in my city and state aforesaid
Given under my hand this 10th day of June, 1988
My commission expires January 30, 1990

STATE OF VIRGINIA, COUNTY OF JAMES CITY
In the clerk's office of the circuit court for the County of James City the 30th day of Dec, 1988
The map shown hereon was presented and admitted to the record as the law directs
Teste Robert J. Houchens, II Clerk
Plat Book 44 Page 35

NO	SYMBL	BY	DATE	DESCRIPTION

SCALE 1"=100'	DES.
DATE 10/20/88	CHK BY
ENG.	DRAWN BY 12/8

JOB NO
HOUCHEMS
1051