


NOW OR FORMERLY: DUDLEY C. WALTERS



OWNER: WILLIAMSBURG VACATIONS, INC.
A VIRGINIA CORPORATION

AK

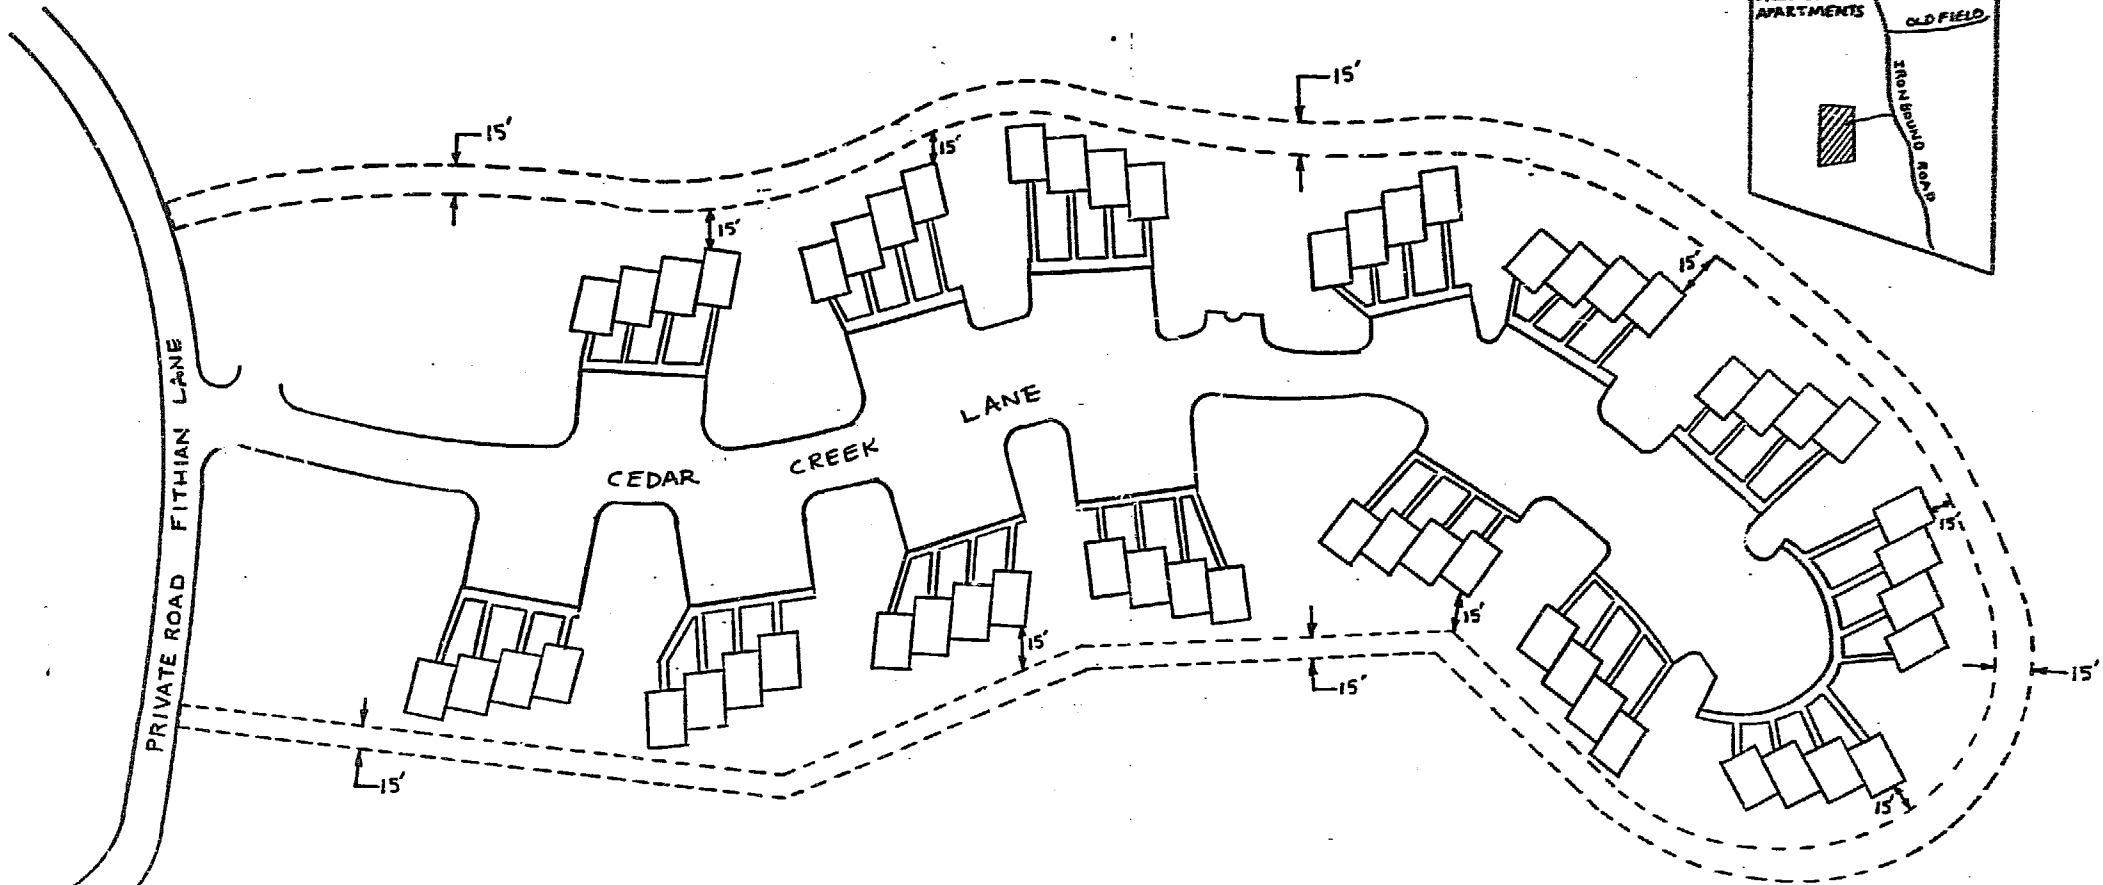

Plat To Accompany
Right-Of-Way Agreement

Virginia Electric and Power Company

R
NOW OR FORMERLY: GREENSPRING DEVELOPMENT COMPANY

Legend

Location Of Boundary Line Of Designated Right-of-Way, 15' IN WIDTH
 Indicates Property Line Is
 Right-Of-Way Boundary



10:51
Recorded 2944 day of Jan 1987
D. B. No. 329 pages 8
Wesley Swand Clerk

| | | |
|---------------------------|--------------|------------------------------|
| UNDERGROUND | | |
| District | WILLIAMSBURG | |
| District-Township-Borough | County-City | State |
| POWHATAN | JAMES CITY | VIRGINIA |
| Office | Plat Number | |
| WILLIAMSBURG | 28 860100 | |
| Estimate Number | Grid Number | |
| 28 044752 00 | M1736 | |
| Date | 12-15-86 | By <u>Robert K. Rephardt</u> |