



BUSCH PROPERTIES, INC.
 PARCEL "C"
 PB. 33 PG. 72

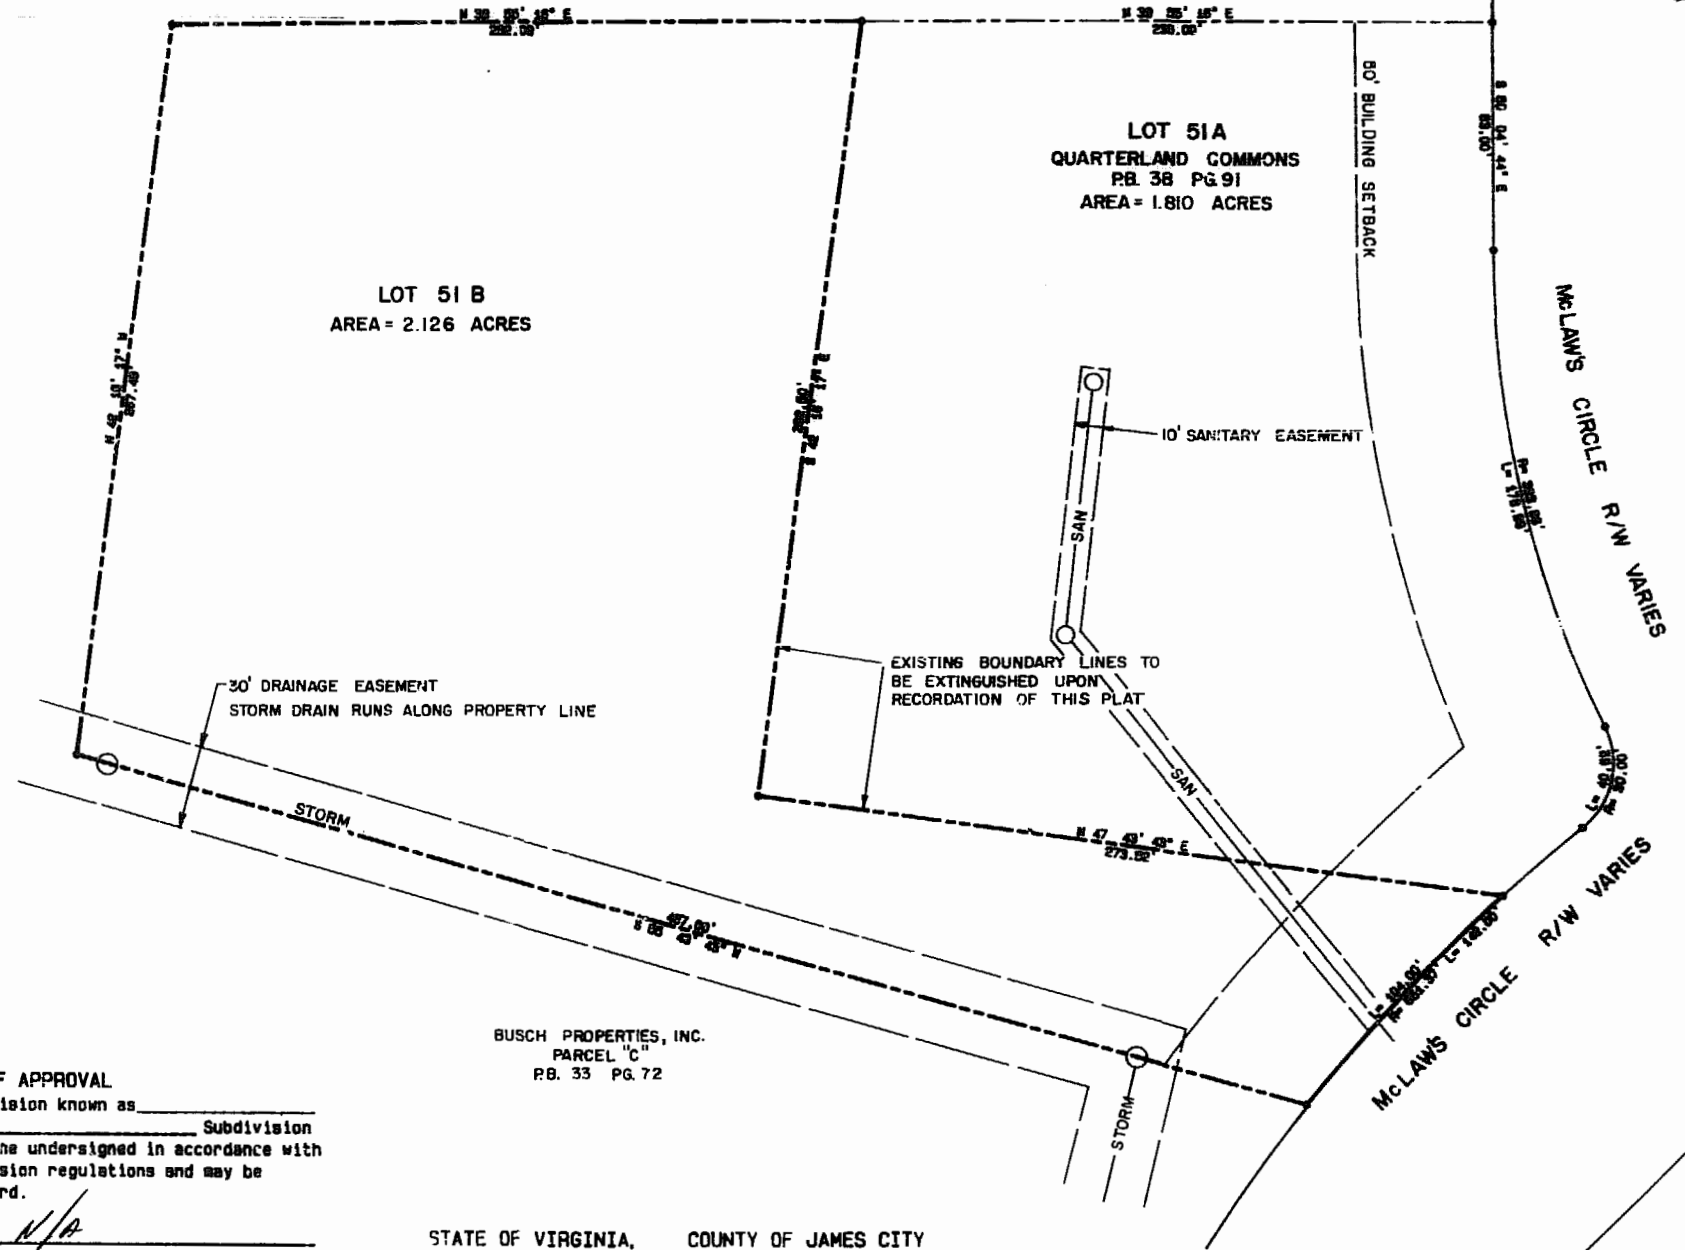

BUSCH PROPERTIES, INC.
 PARCEL "C"
 PB. 33 PG. 72

SURVEYOR'S CERTIFICATE
 I hereby certify that to the best of my knowledge and belief, all of the requirements of the Board of Supervisors and Ordinances of the County of James City, Virginia, regarding the platting of subdivisions within the County have been complied with.

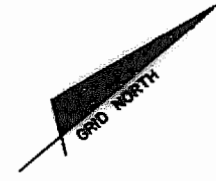

Given under my hand this 25th day of October, 1986.
John P. [Signature]
 State Certified Land Surveyor

OWNER'S CERTIFICATE
 This subdivision of property as shown hereon is with the free consent and in accordance with the desires of the undersigned Owner.

By: W. Randolph Baker, Inc.
 Attest: John C. Martz, Jr. Not. Sec'y
 STATE: Missouri
 COUNTY OF St. Louis TO WIT:

I, Christine M. Randall, a Notary Public in and for the City and State aforesaid do hereby certify that W. Randolph Baker, Inc.

John C. Martz, Jr. whose names are signed to the foregoing writing bearing date of the 25th day of October, 1986, have acknowledged the same before me in my City and State aforesaid.

Given unto my hands this 23rd day of October, 1986.
Christine M. Randall
 Notary Public

My commission expires _____

CERTIFICATE OF APPROVAL
 This subdivision known as _____ Subdivision is approved by the undersigned in accordance with existing subdivision regulations and may be admitted to record.

Date N/A Highway Engineer
 Date N/A Health Officer
 Date 1/7/87 [Signature] Agent or Representative of Governing Body

STATE OF VIRGINIA, COUNTY OF JAMES CITY
 In the clerk's office of the circuit court of the County of James City this 19th day of February, 1987. The map shown hereon was presented and admitted to the record as the law directs.

Teste: William S. Celand, Clerk
 Plat Book: 44 Page: 70

10:45 Am.
 19th February 1987
 330
[Signature]

PLAT OF
 LOT 51B BUSCH CORPORATE CENTER
 BEING A SUBDIVISION OF PROPERTY OF
 BUSCH PROPERTIES, INC.
 TO BE CONVEYED TO
 QUARTERLAND COMMONS
 JAMES CITY COUNTY VIRGINIA
 SCALE: 1" = 40' 09/19/86
 LANGLEY and McDONALD
 A PROFESSIONAL CORPORATION
 ENGINEERS-PLANNERS-SURVEYORS
 VIRGINIA BEACH - WILLIAMSBURG, VIRGINIA

