



45 MAY 12

CEC RAILROAD RIGHT OF WAY

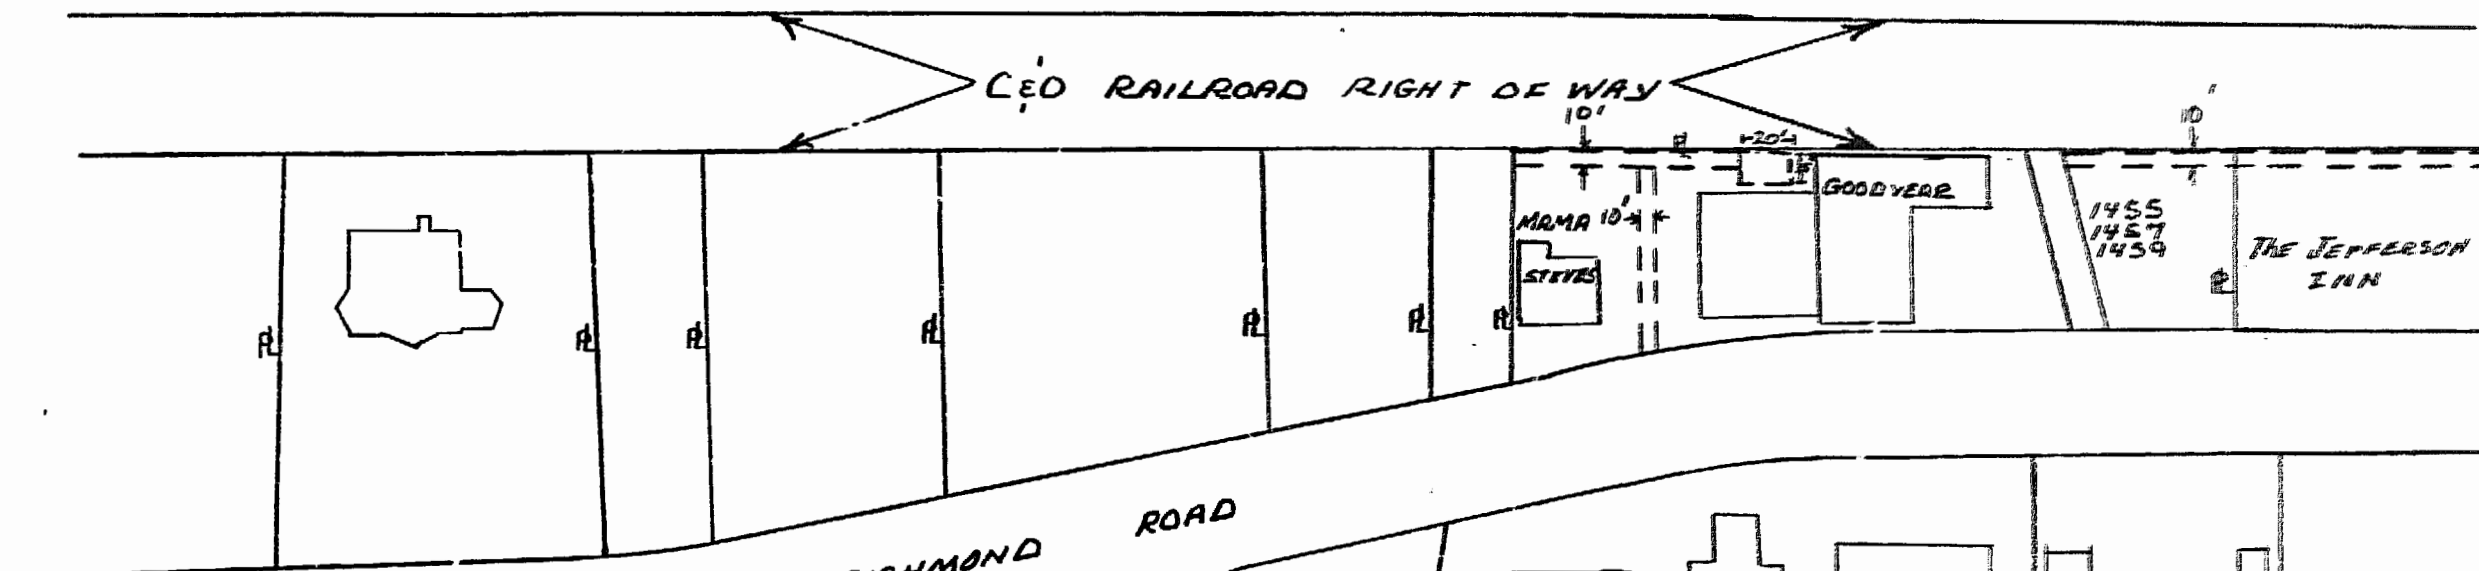

RICHMOND ROAD

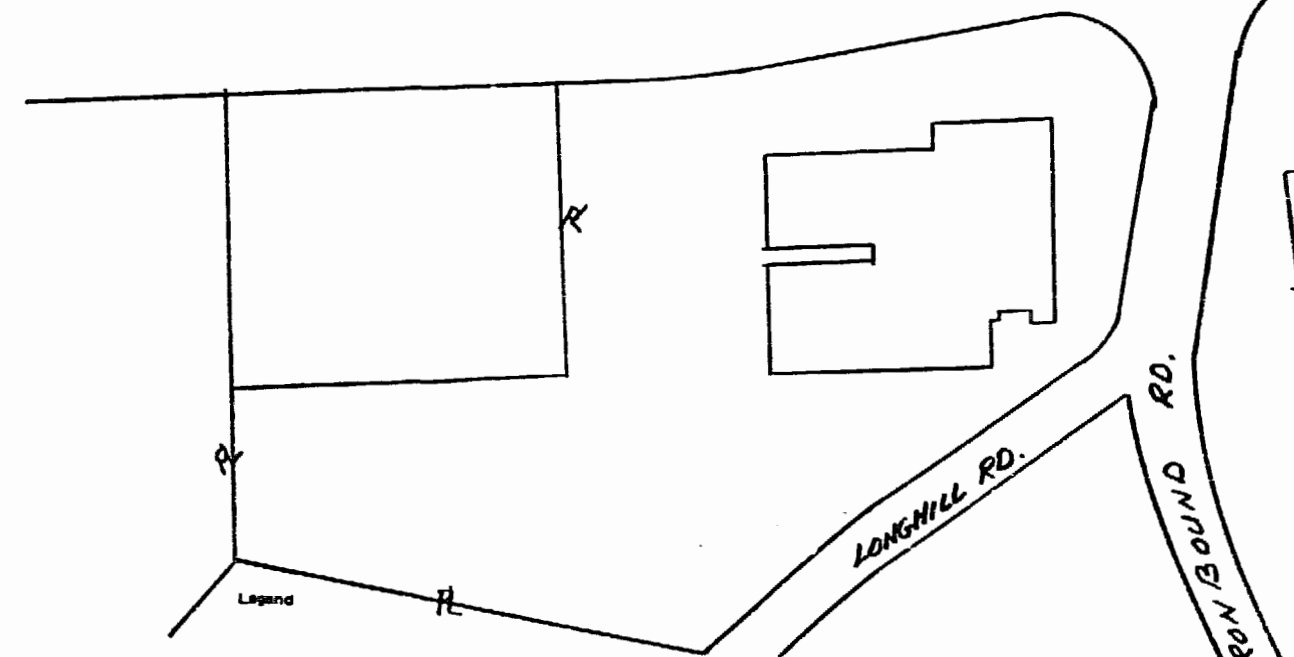

LONGHILL RD.

IRON BOUND RD.

BAGANAKIS - SACALIS CORP. A VIRGINIA CORPORATION



Plat To Accompany Right-Of-Way Agreement

Virginia Electric and Power Company, UNDERGROUND.

District WILLIAMSBURG


Office CITY OF WILLIAMSBURG VIRGINIA

Estimate Number NORFOLK 2886 0092

Date 2-11-87 By Robert Rose

Plat Number MI837

Grid Number 2804327100

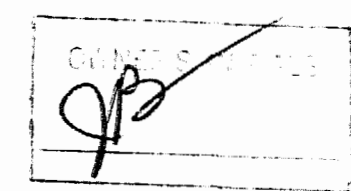

--- LOCATION OF BOUNDARY LINES OF RIGHT OF WAY ON PROPERTY OF OWNER WIDTHS AS SHOWN

11.32
 Recorded 15th day of April 1987
 B. B. No. 78 Page 699
 Helene S. Ward Clerk
 William P. Hart, Jr. Dep. Clerk

