



FIRST FLOOR

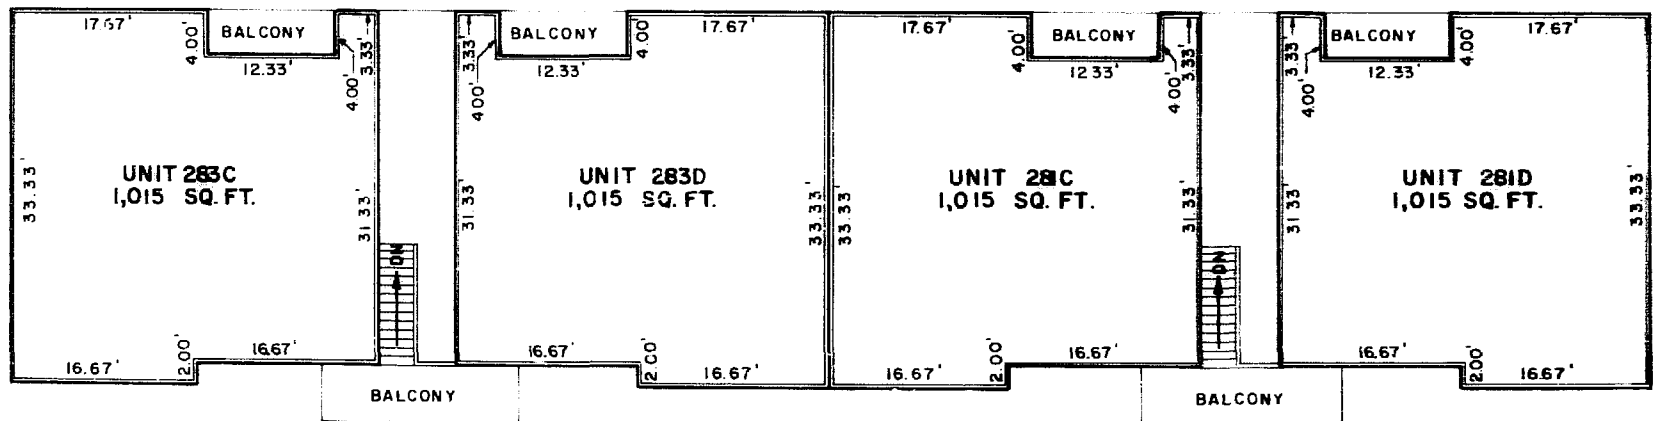

SECOND FLOOR

BUILDING No. 283

BUILDING No. 281

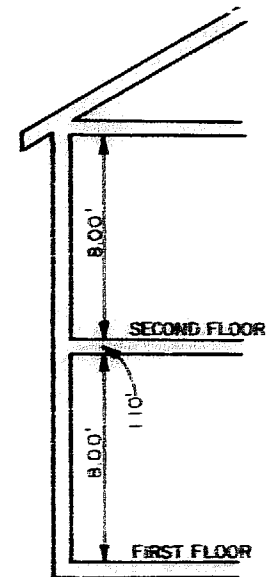

BUILDING ELEVATIONS
N.T.S.

FOR FINISHED FLOOR ELEVATION OF PARTICULAR BUILDING SEE SHEET 1

**CONDOMINIUM PLAN
OF
BUILDING No. 281 & BUILDING No. 283
PATRIOT LANE CONDOMINIUM**

WILLIAMSBURG
SCALE: 1" = 10'

VIRGINIA
APRIL 23, 1987

MILLER-FOX-STEPHENSON P.C.
ENGINEERS-SURVEYORS-PLANNERS
204 GRAYSON ROAD, VIRGINIA BEACH, VA 23462

EXHIBIT B SHEET 4 OF 5

CERTIFICATION:

"I, THE UNDERSIGNED ENGINEER HEREBY CERTIFY THAT THIS PLAN IS ACCURATE AND COMPLIES WITH SECTION 55-79.58(6) OF THE CODE OF VIRGINIA AND ALL UNITS DEPICTED HEREON HAVE BEEN SUBSTANTIALLY COMPLETED."

SIGNED *[Signature]* DATE *5/6/87*



NOTE: DIMENSIONS SHOWN ARE ON FINISHED SURFACES AND MAY VARY ± 2".

DIMENSIONS SHOWN BASED ON ARCHITECTURAL PLANS PROVIDED BY THE DEVELOPER.

